
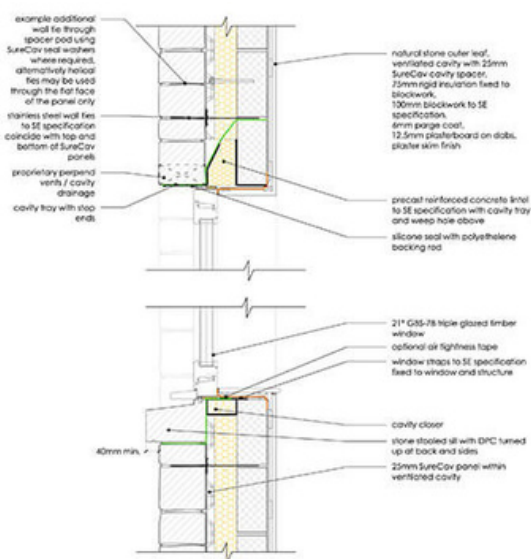


# SURECAV MASONRY CAVITY WALL

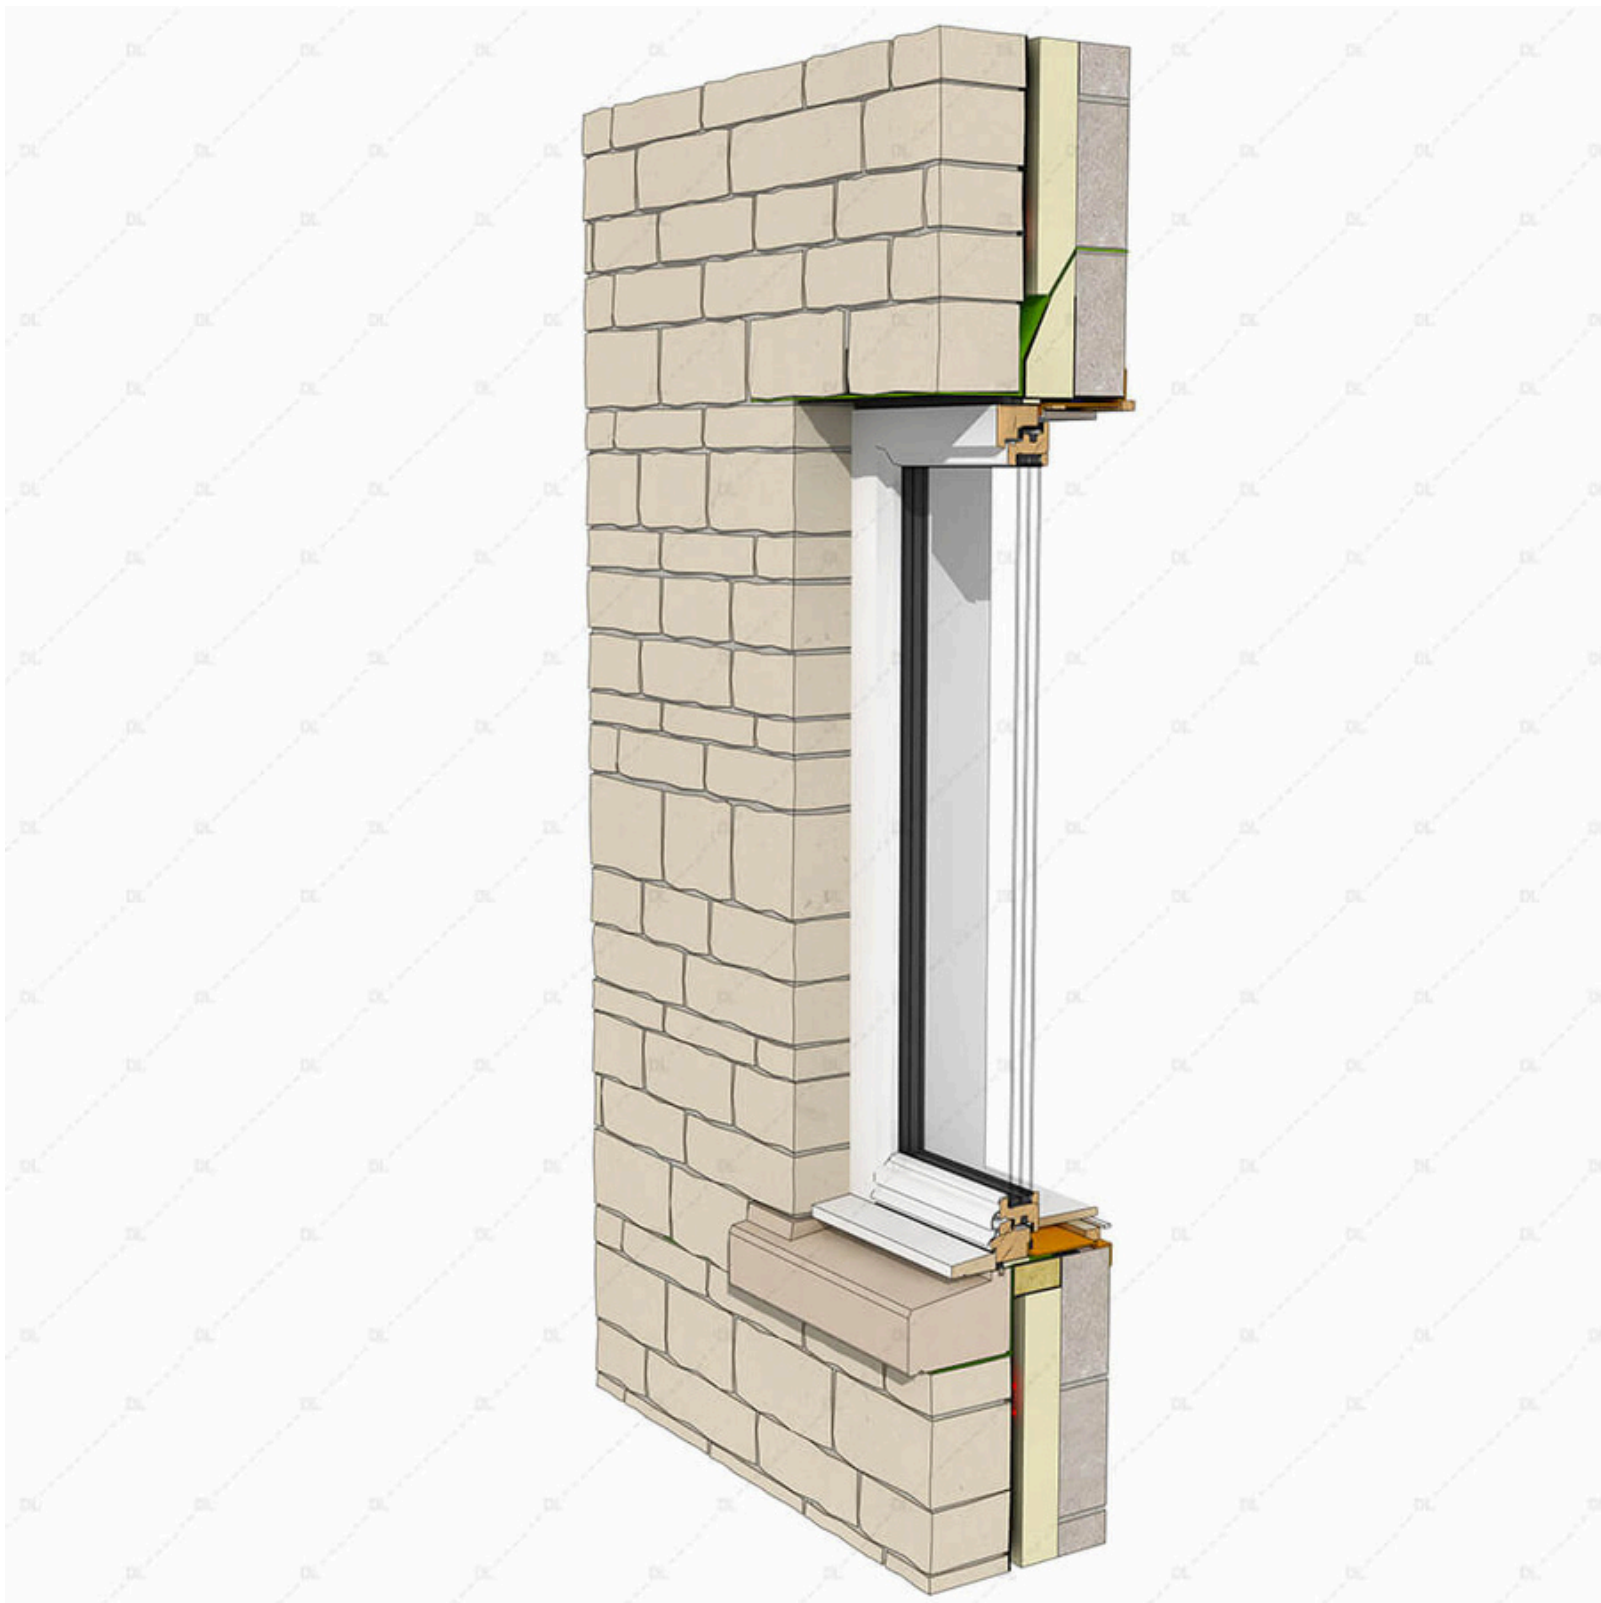



DL-406 SureCav masonry cavity wall to window head and cill detail

**This detail has been produced in collaboration with SureCav and the Detail Library.**

The Detail Library is the largest UK database of fully resolved construction details for architects and designers. Select annual or monthly membership and get free access to hundreds of construction details in 2D CAD and Revit and 3D SketchUp.



# SURECAV MASONRY CAVITY WALL

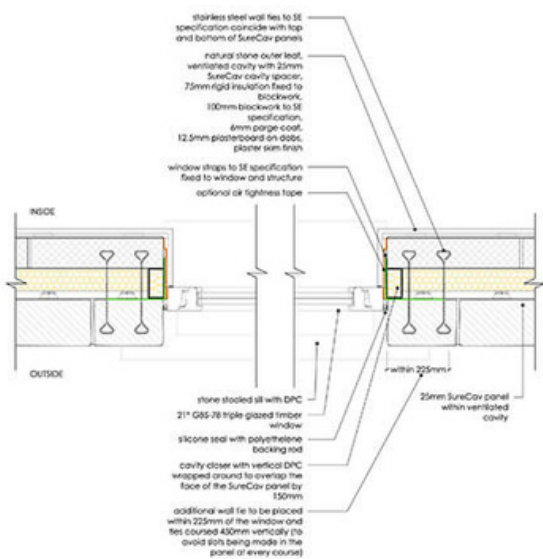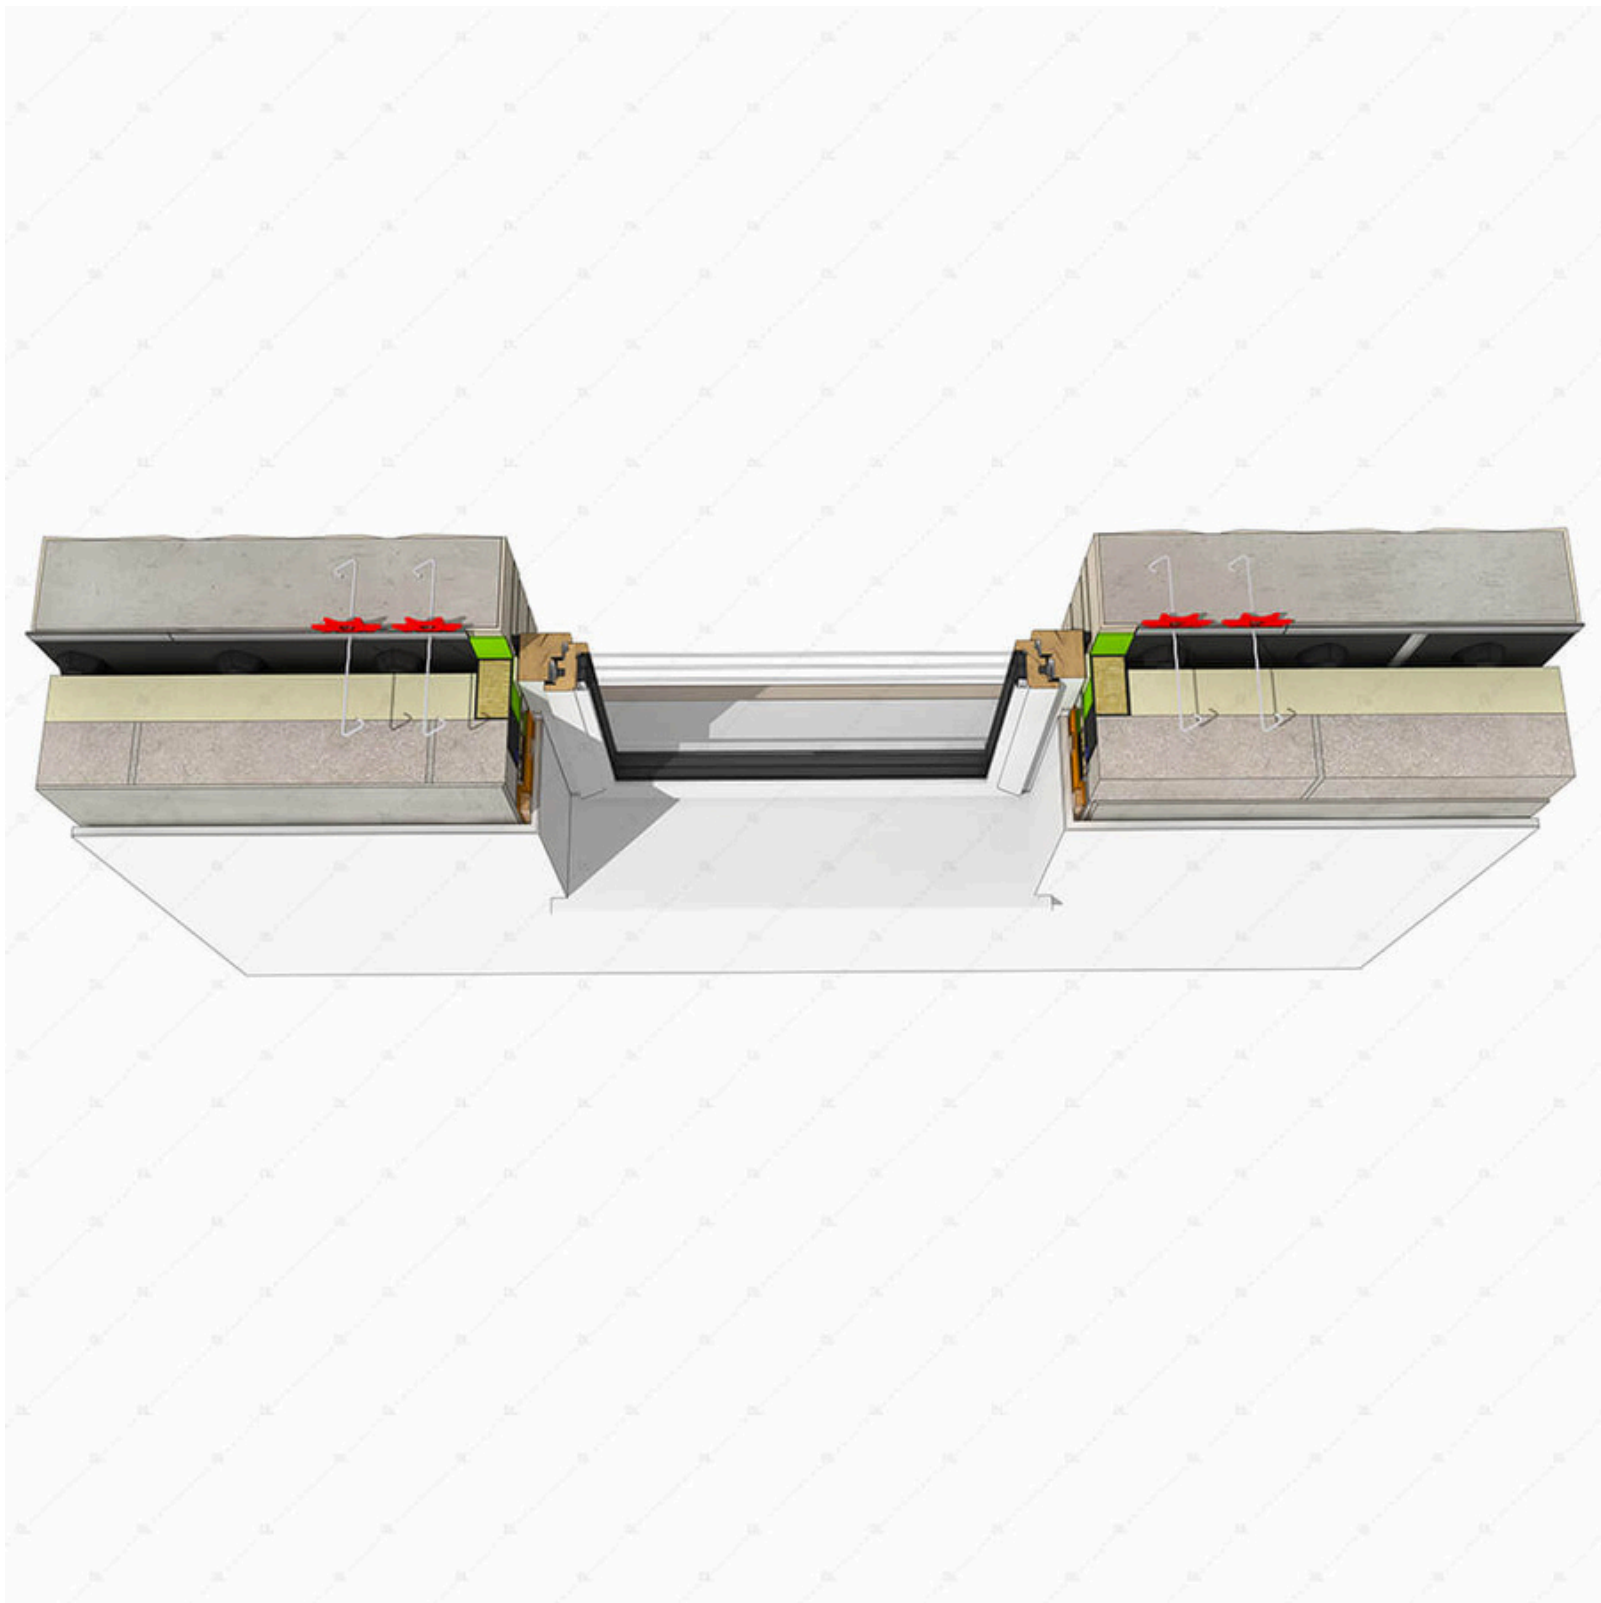



DL-407 SureCav masonry cavity wall to window jamb detail

**This detail has been produced in collaboration with SureCav and the Detail Library.**  
The Detail Library is the largest UK database of fully resolved construction details for architects and designers. Select annual or monthly membership and get free access to hundreds of construction details in 2D CAD and Revit and 3D SketchUp.





# SURECAV MASONRY CAVITY WALL TO EAVES

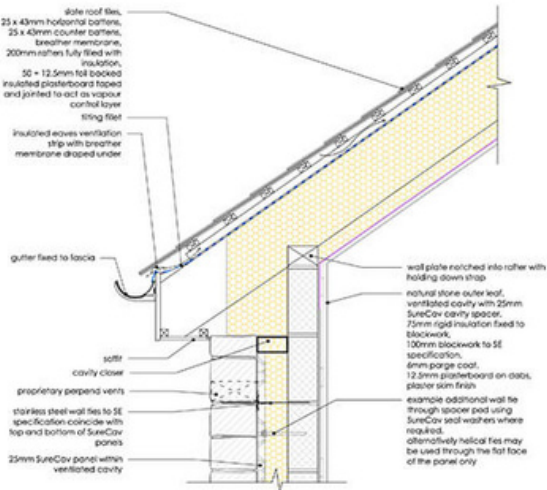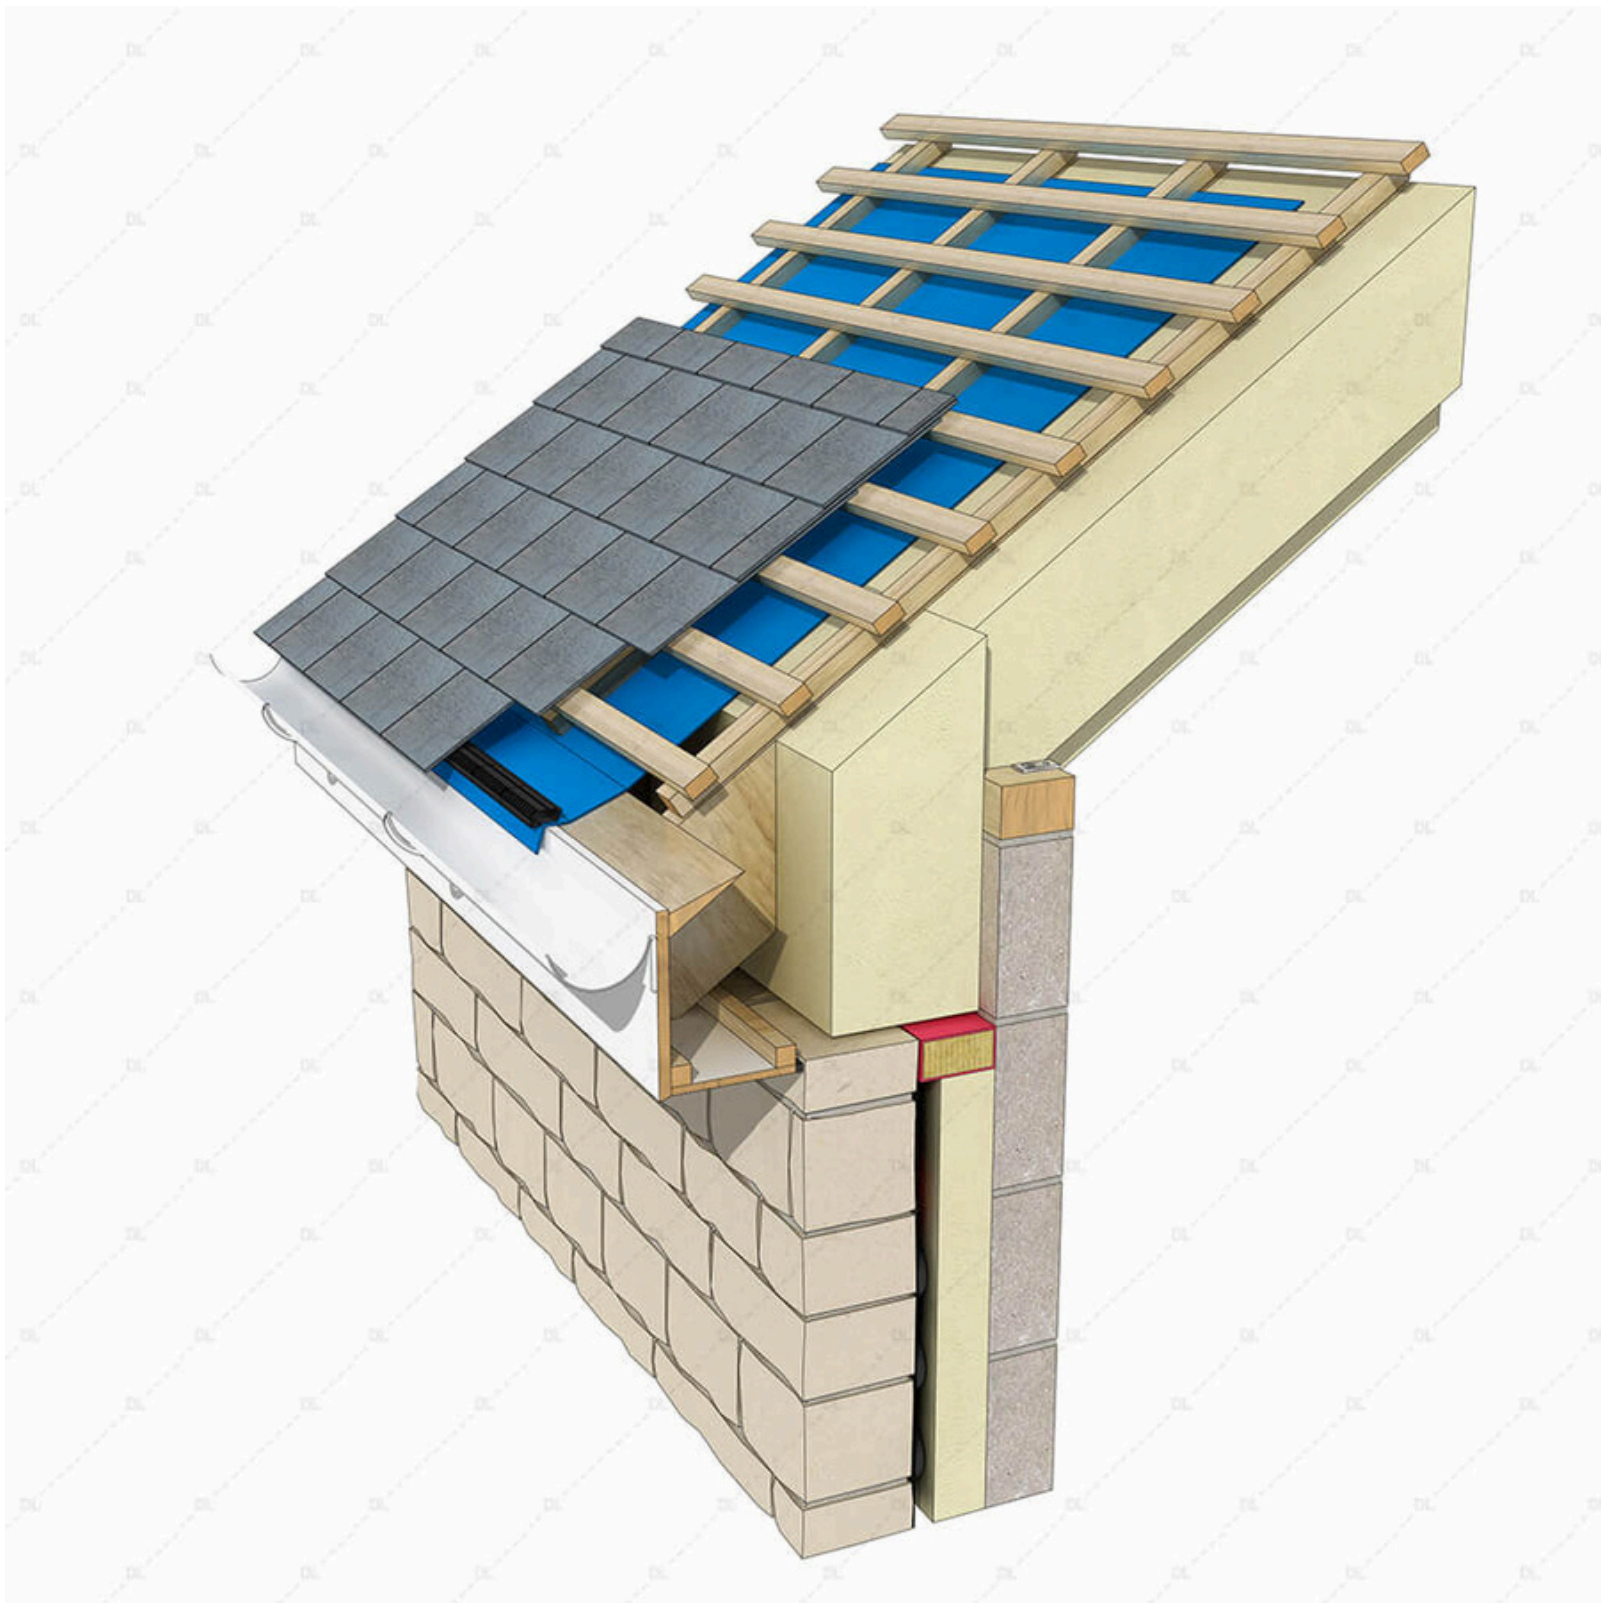

DL-408 SureCav masonry cavity wall to eaves detail - insulation between and under rafters



**This detail has been produced in collaboration with SureCav and the Detail Library.**

The Detail Library is the largest UK database of fully resolved construction details for architects and designers. Select annual or monthly membership and get free access to hundreds of construction details in 2D CAD and Revit and 3D SketchUp.





# SURECAV MASONRY CAVITY WALL TO EAVES

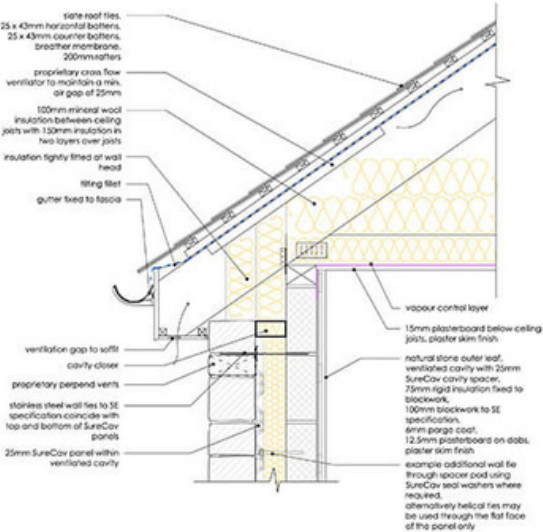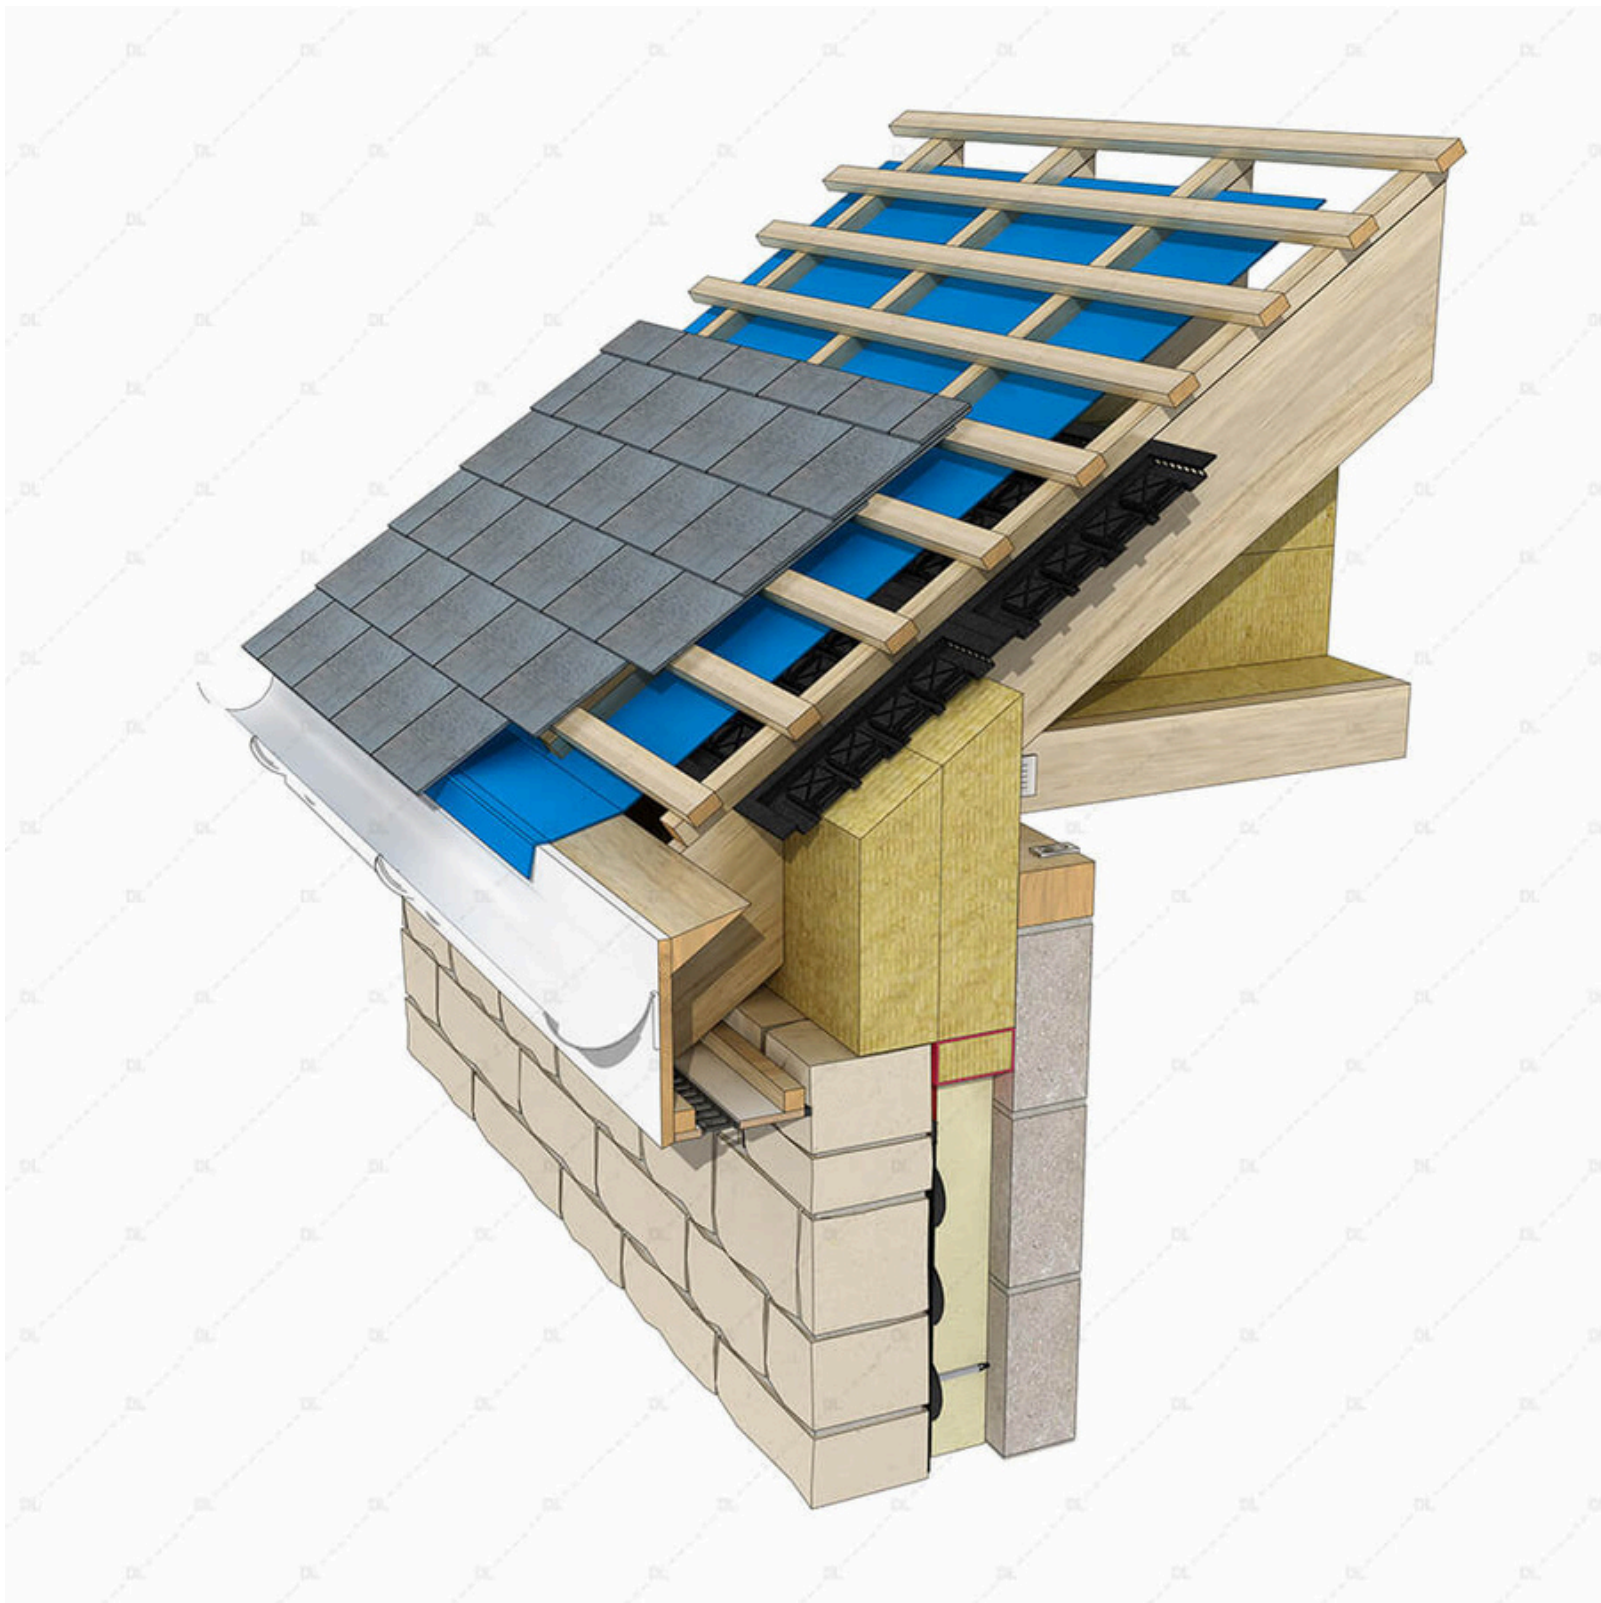

DL-409 SureCav masonry cavity wall to roof eaves detail - ventilated loft space

**This detail has been produced in collaboration with SureCav and the Detail Library.**  
The Detail Library is the largest UK database of fully resolved construction details for architects and designers. Select annual or monthly membership and get free access to hundreds of construction details in 2D CAD and Revit and 3D SketchUp.





DL409 SURECAV MASONRY CAVITY WALL TO ROOF EAVES - VENTILATED LOFT SPACE

[detail-library.co.uk](http://detail-library.co.uk)





# SURECAV MASONRY CAVITY WALL TO ROOF

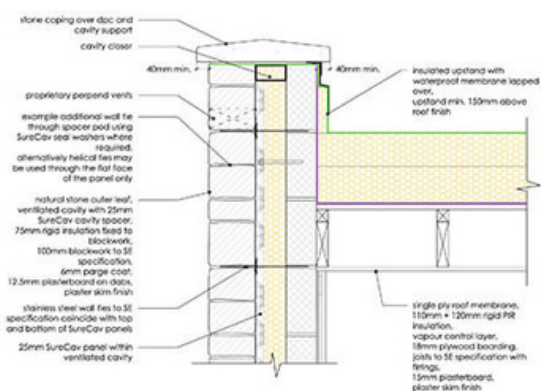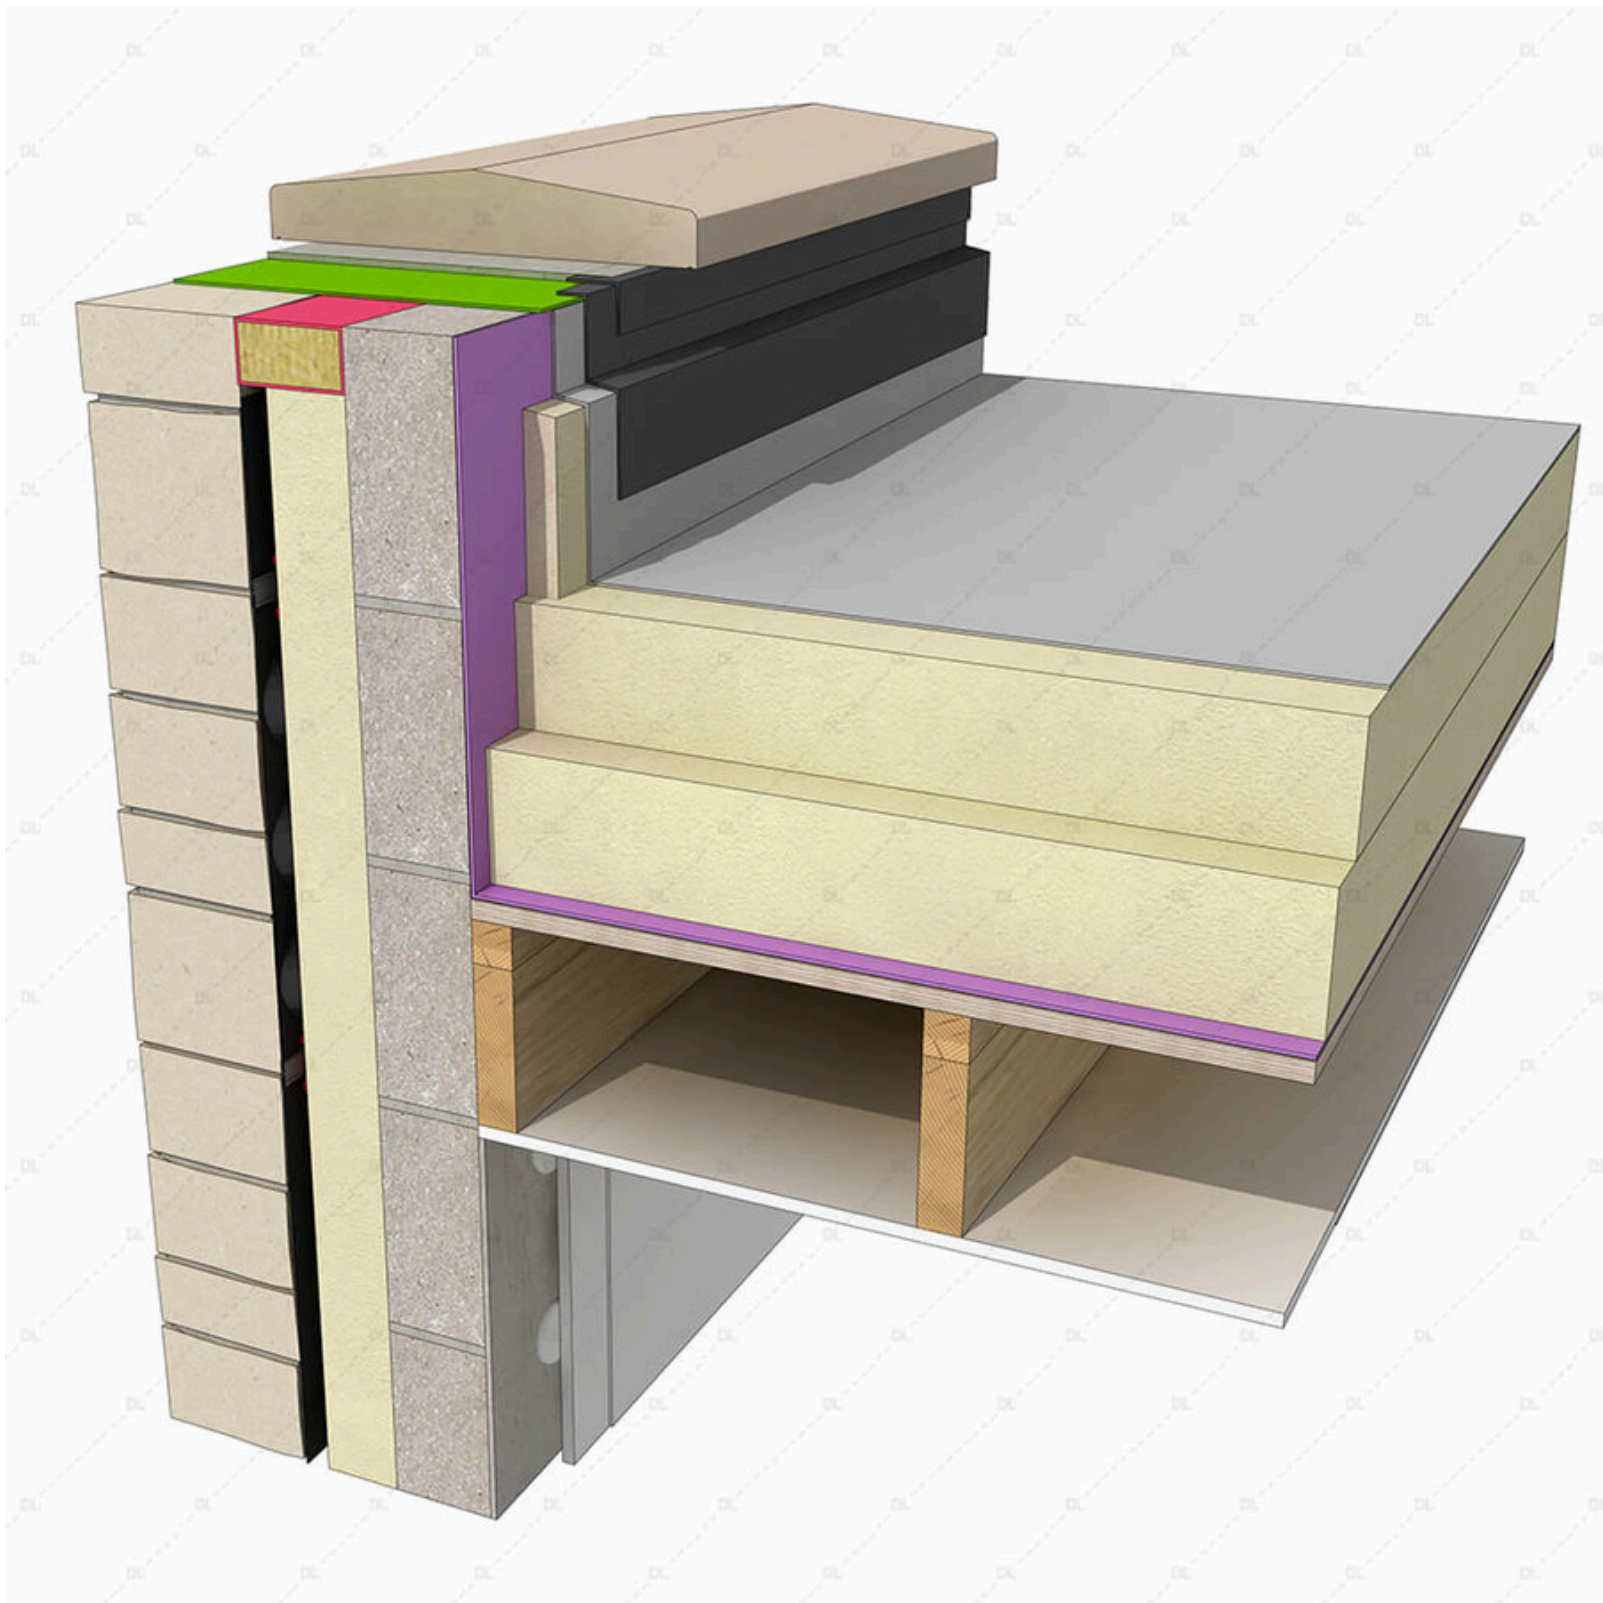



DL-410 SureCav masonry cavity wall to flat roof parapet detail - insulation over roof joists

**This detail has been produced in collaboration with SureCav and the Detail Library.**

The Detail Library is the largest UK database of fully resolved construction details for architects and designers. Select annual or monthly membership and get free access to hundreds of construction details in 2D CAD and Revit and 3D SketchUp.



# SURECAV MASONRY CAVITY WALL TO FLOOR

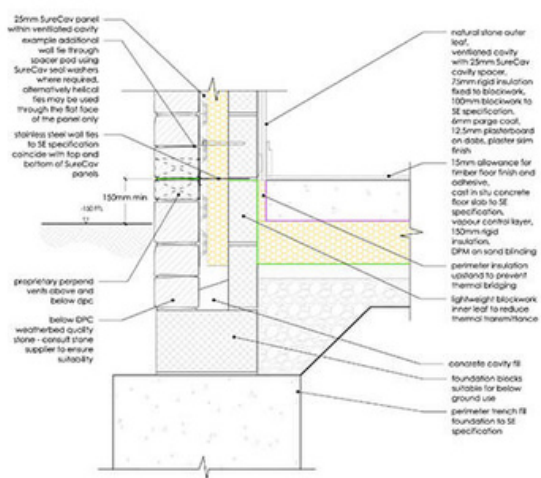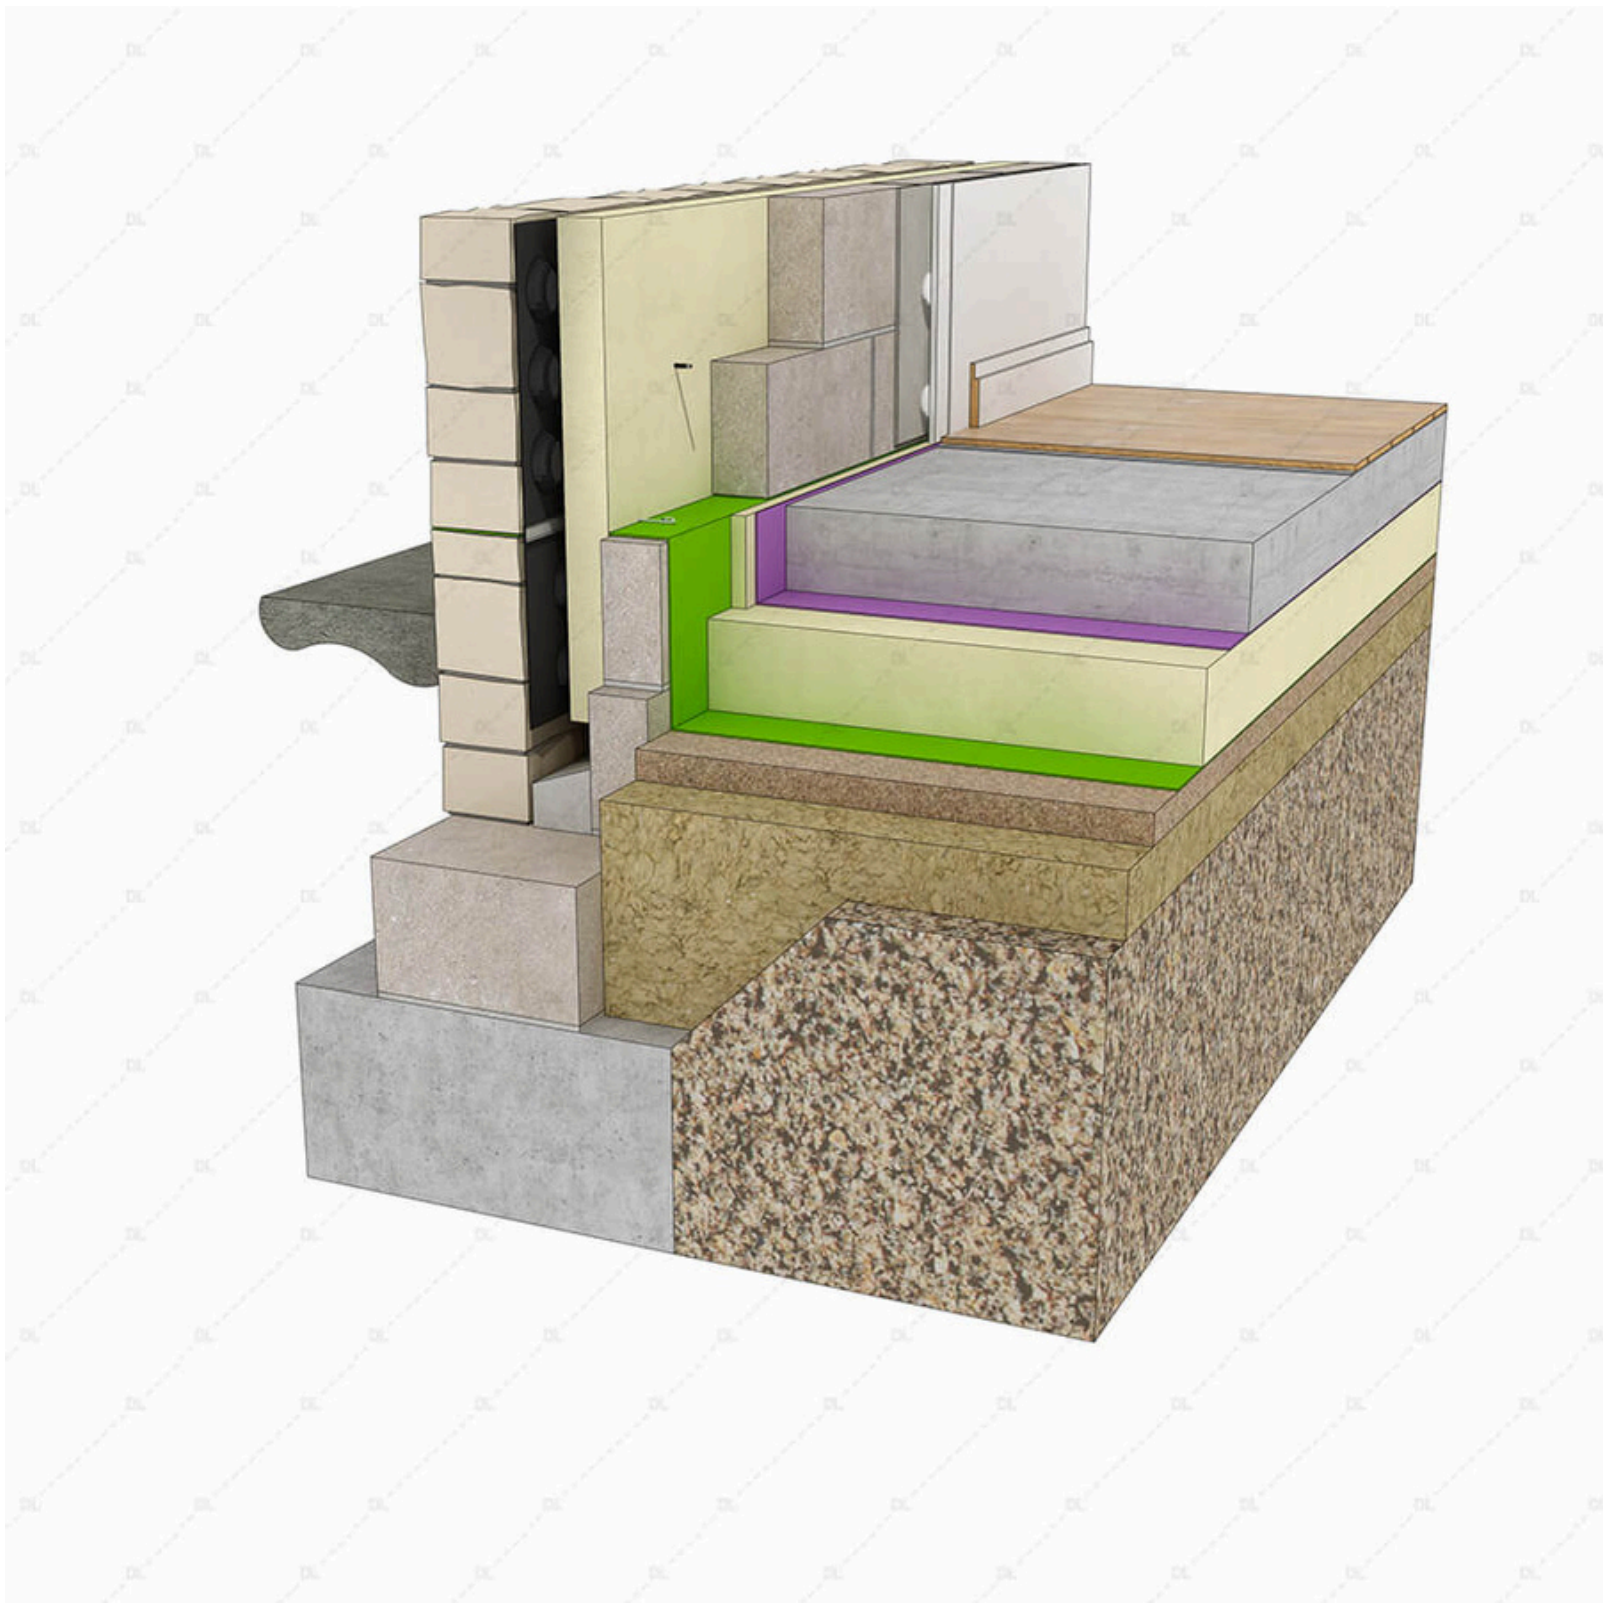



DL-411 SureCav masonry cavity wall to ground bearing concrete slab detail (insulation below slab)

**This detail has been produced in collaboration with SureCav and the Detail Library.**  
The Detail Library is the largest UK database of fully resolved construction details for architects and designers. Select annual or monthly membership and get free access to hundreds of construction details in 2D CAD and Revit and 3D SketchUp.





# SURECAV MASONRY CAVITY WALL TO FLOOR

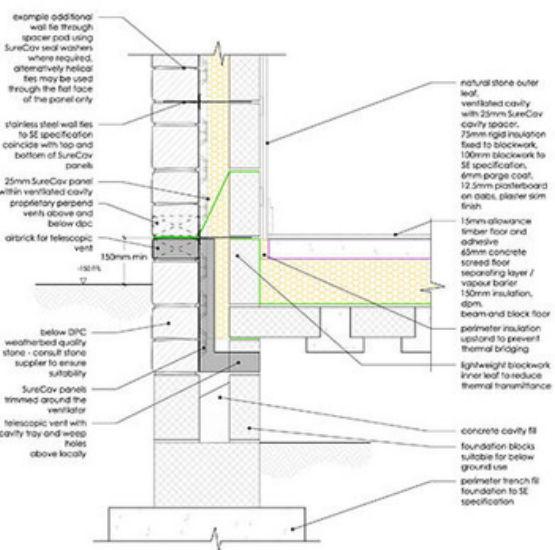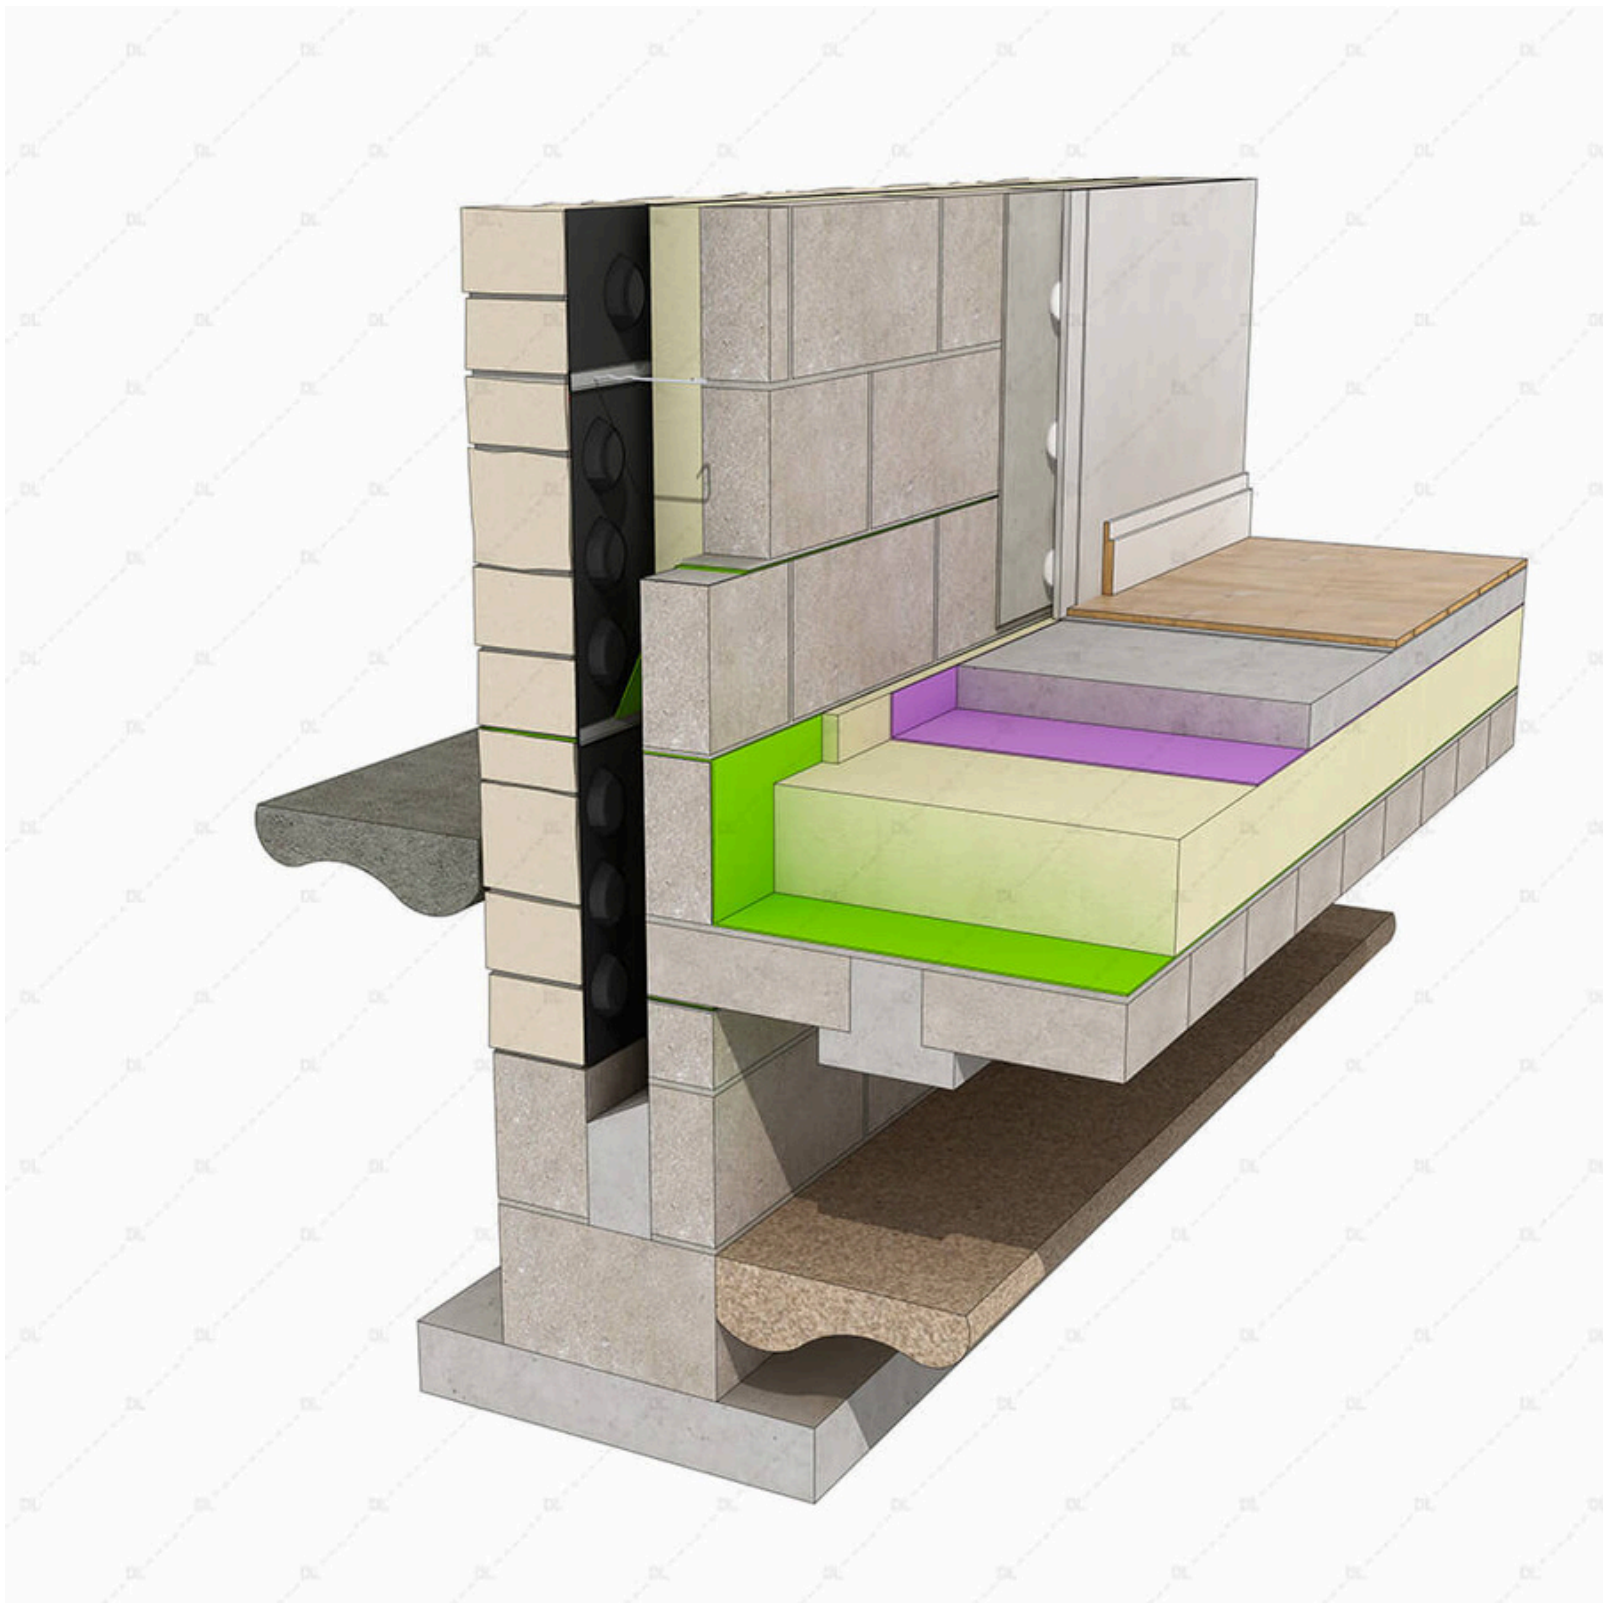


DL-412 SureCav masonry cavity wall to beam and block floor detail

**This detail has been produced in collaboration with SureCav and the Detail Library.**

The Detail Library is the largest UK database of fully resolved construction details for architects and designers. Select annual or monthly membership and get free access to hundreds of construction details in 2D CAD and Revit and 3D SketchUp.



# SURECAV TIMBER FRAMED WALL

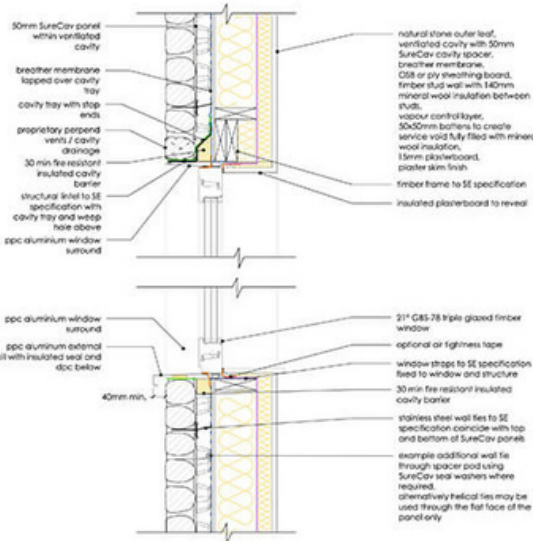

DL-413 SureCav timber framed wall to window head and cill detail

**This detail has been produced in collaboration with SureCav and the Detail Library.**  
The Detail Library is the largest UK database of fully resolved construction details for architects and designers. Select annual or monthly membership and get free access to hundreds of construction details in 2D CAD and Revit and 3D SketchUp.

**SURECAV**



DL413 SURECAV TIMBER FRAMED WALL  
WINDOW HEAD AND CILL

[detail-library.co.uk](http://detail-library.co.uk)





# SURECAV TIMBER FRAMED WALL

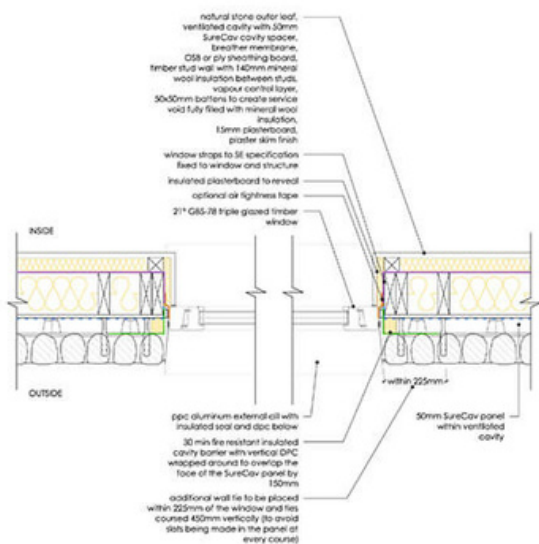
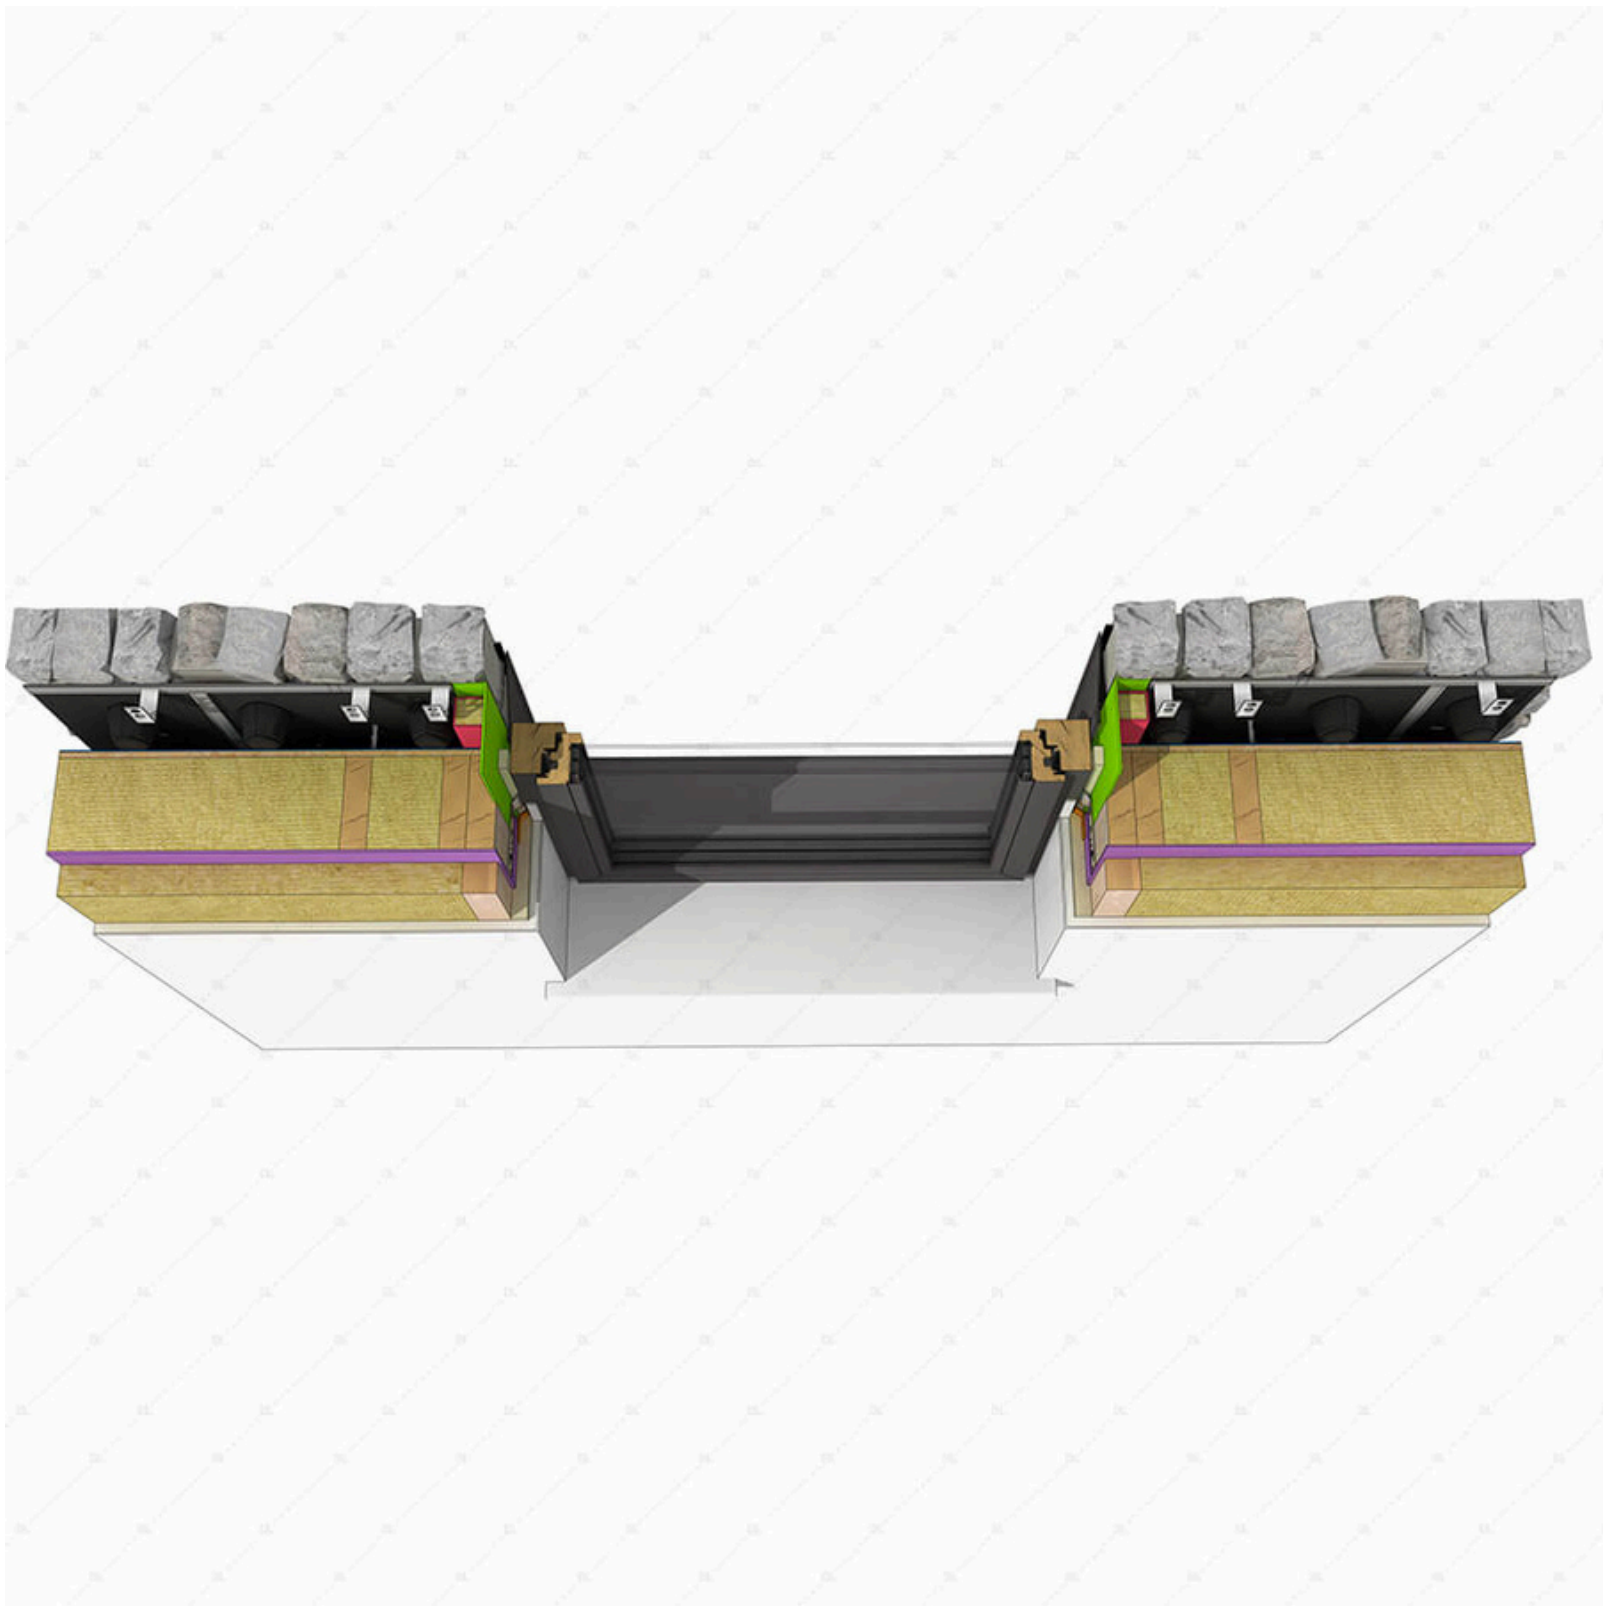


**This detail has been produced in collaboration with SureCav and the Detail Library.**

The Detail Library is the largest UK database of fully resolved construction details for architects and designers. Select annual or monthly membership and get free access to hundreds of construction details in 2D CAD and Revit and 3D SketchUp.



# SURECAV TIMBER FRAMED WALL TO EAVES

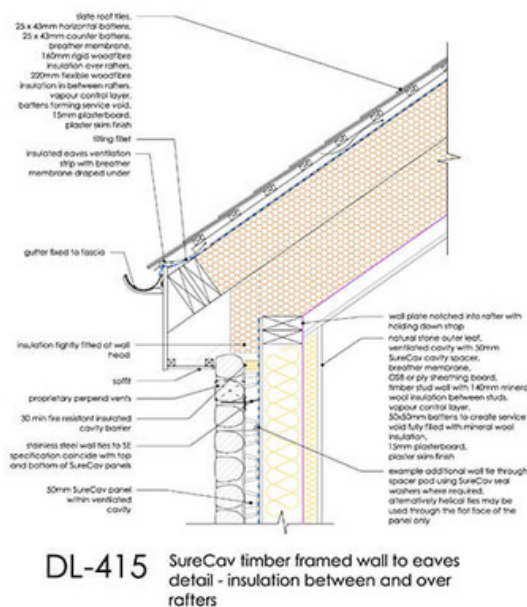
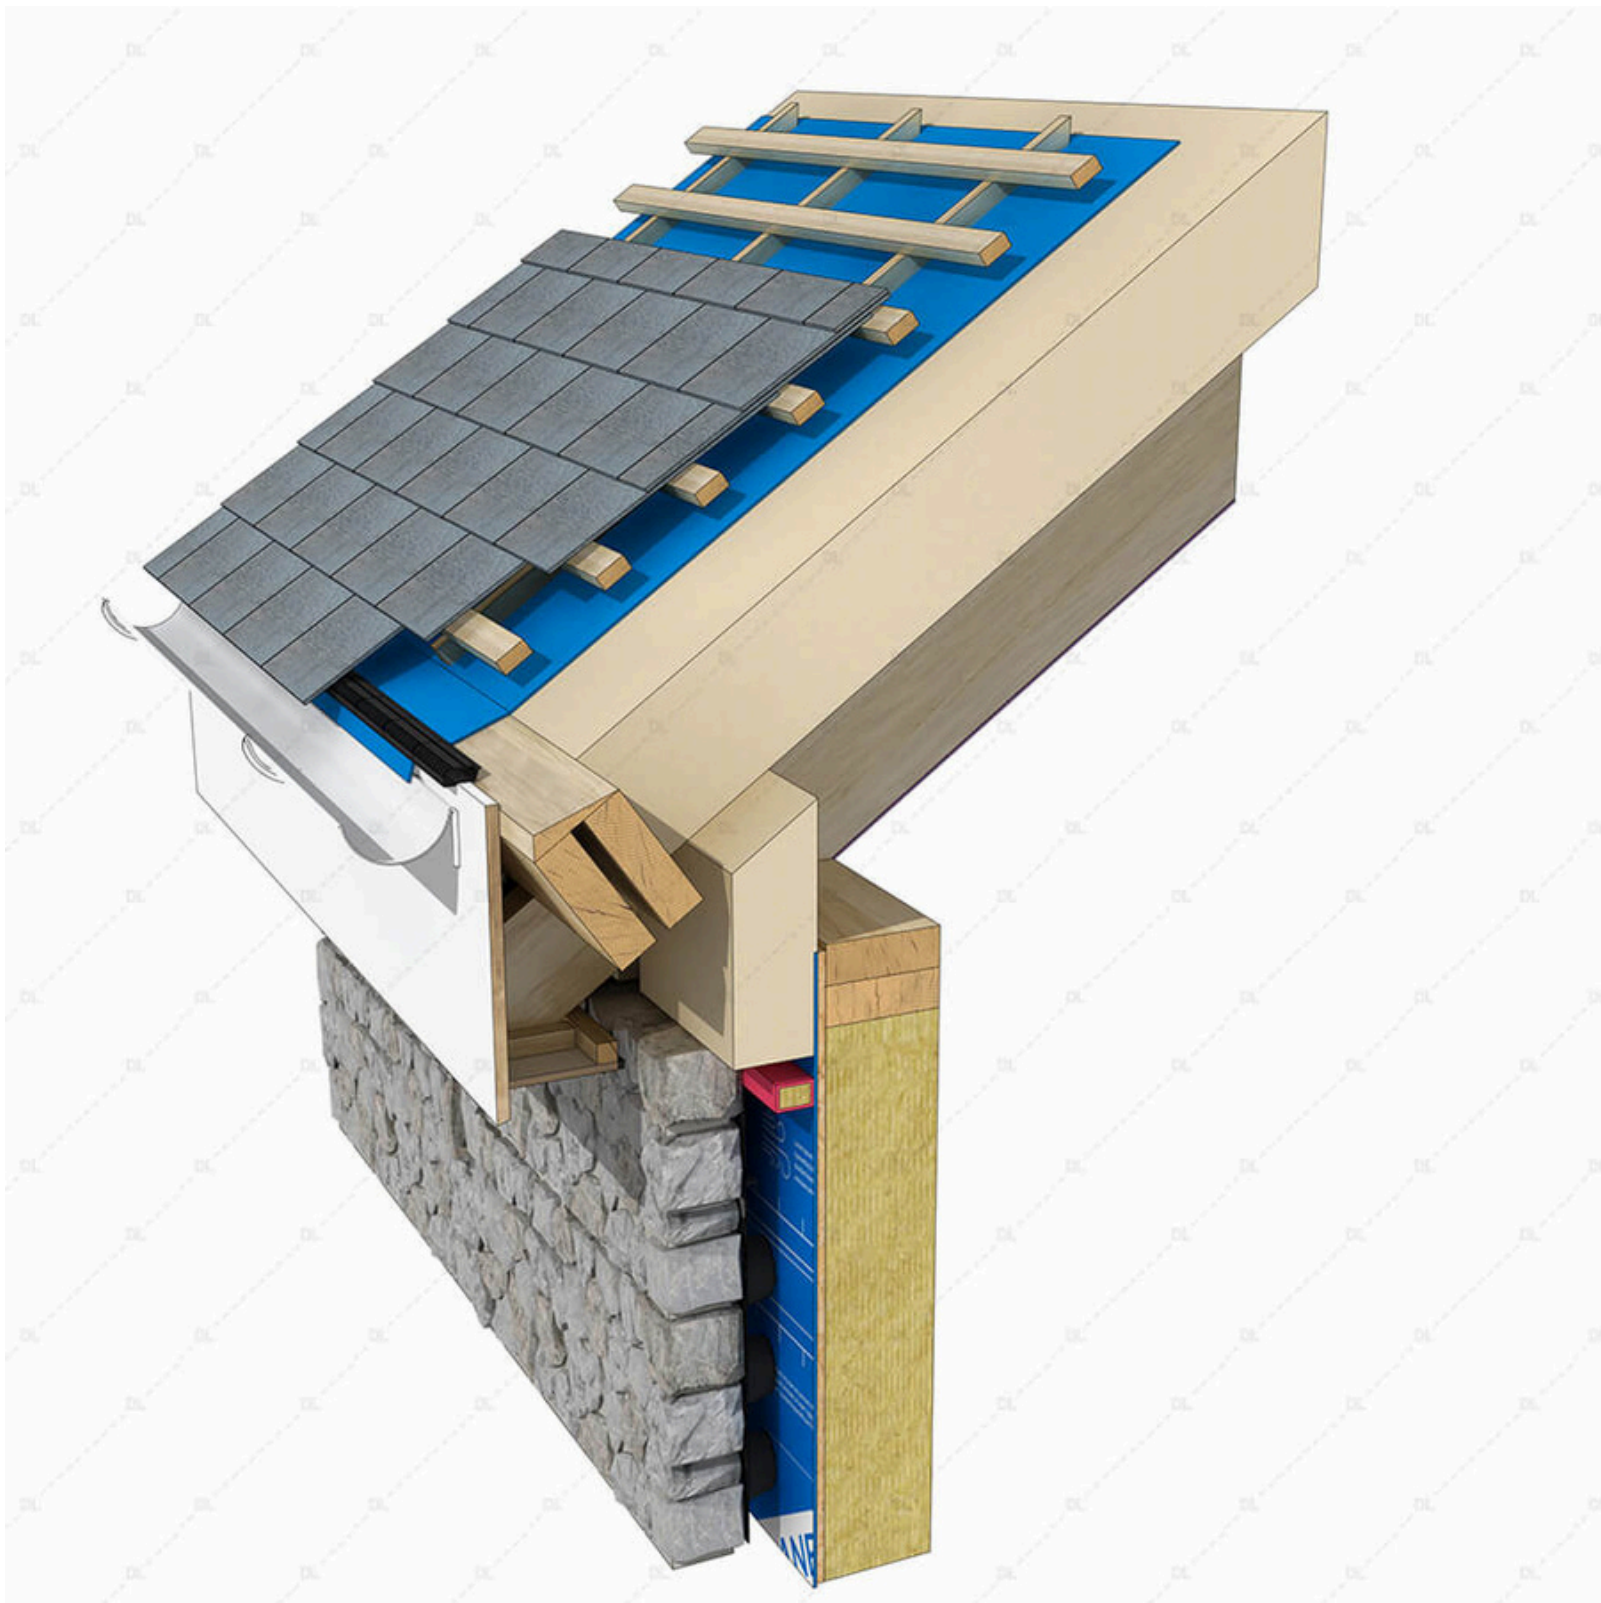


**This detail has been produced in collaboration with SureCav and the Detail Library.**  
The Detail Library is the largest UK database of fully resolved construction details for architects and designers. Select annual or monthly membership and get free access to hundreds of construction details in 2D CAD and Revit and 3D SketchUp.





# SURECAV TIMBER FRAMED WALL TO EAVES

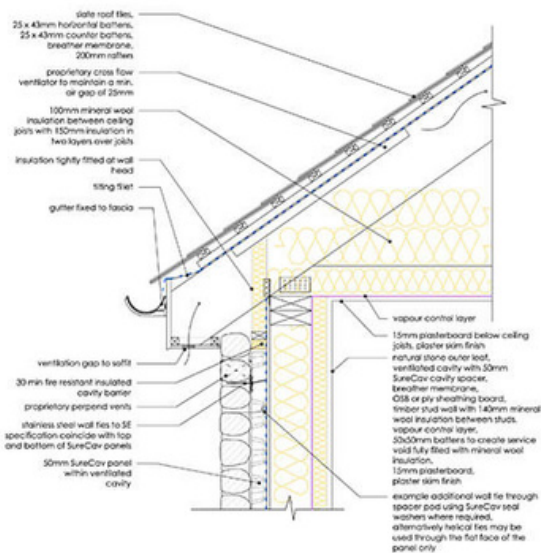
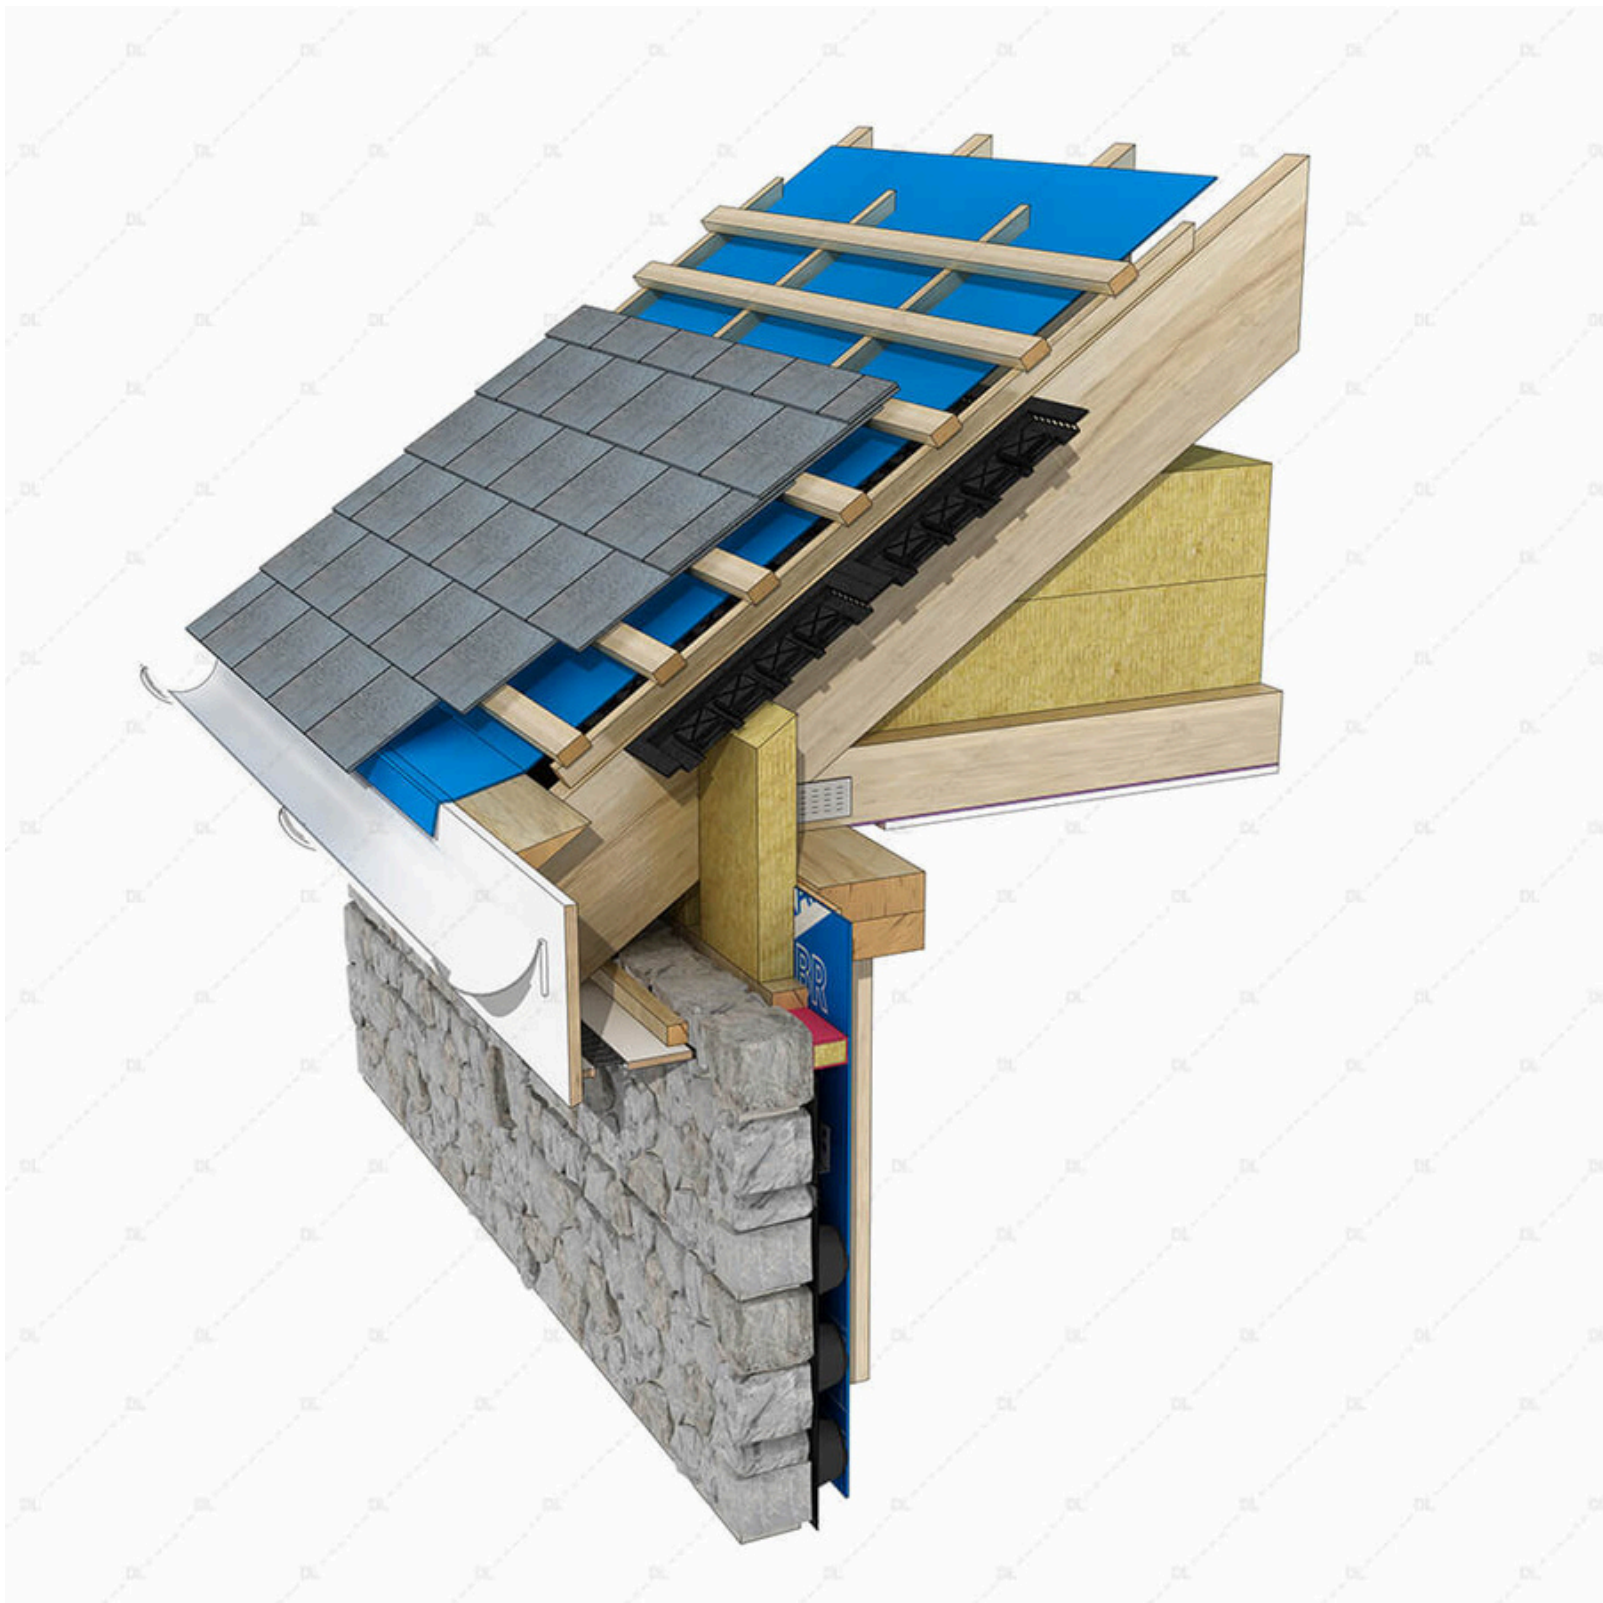


DL-416 SureCav timber framed wall to roof eaves detail - ventilated loft space

**This detail has been produced in collaboration with SureCav and the Detail Library.**  
The Detail Library is the largest UK database of fully resolved construction details for architects and designers. Select annual or monthly membership and get free access to hundreds of construction details in 2D CAD and Revit and 3D SketchUp.



# SURECAV TIMBER FRAMED WALL TO ROOF

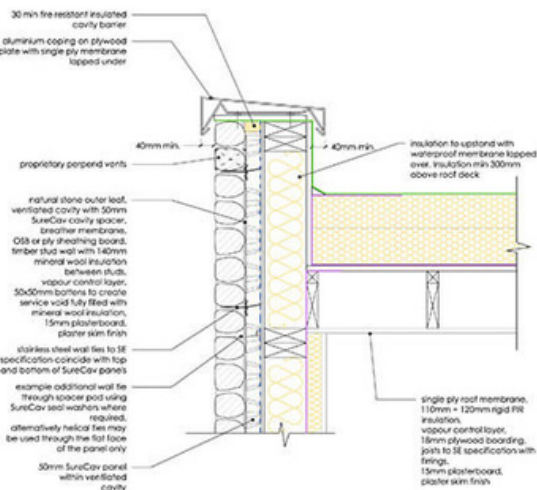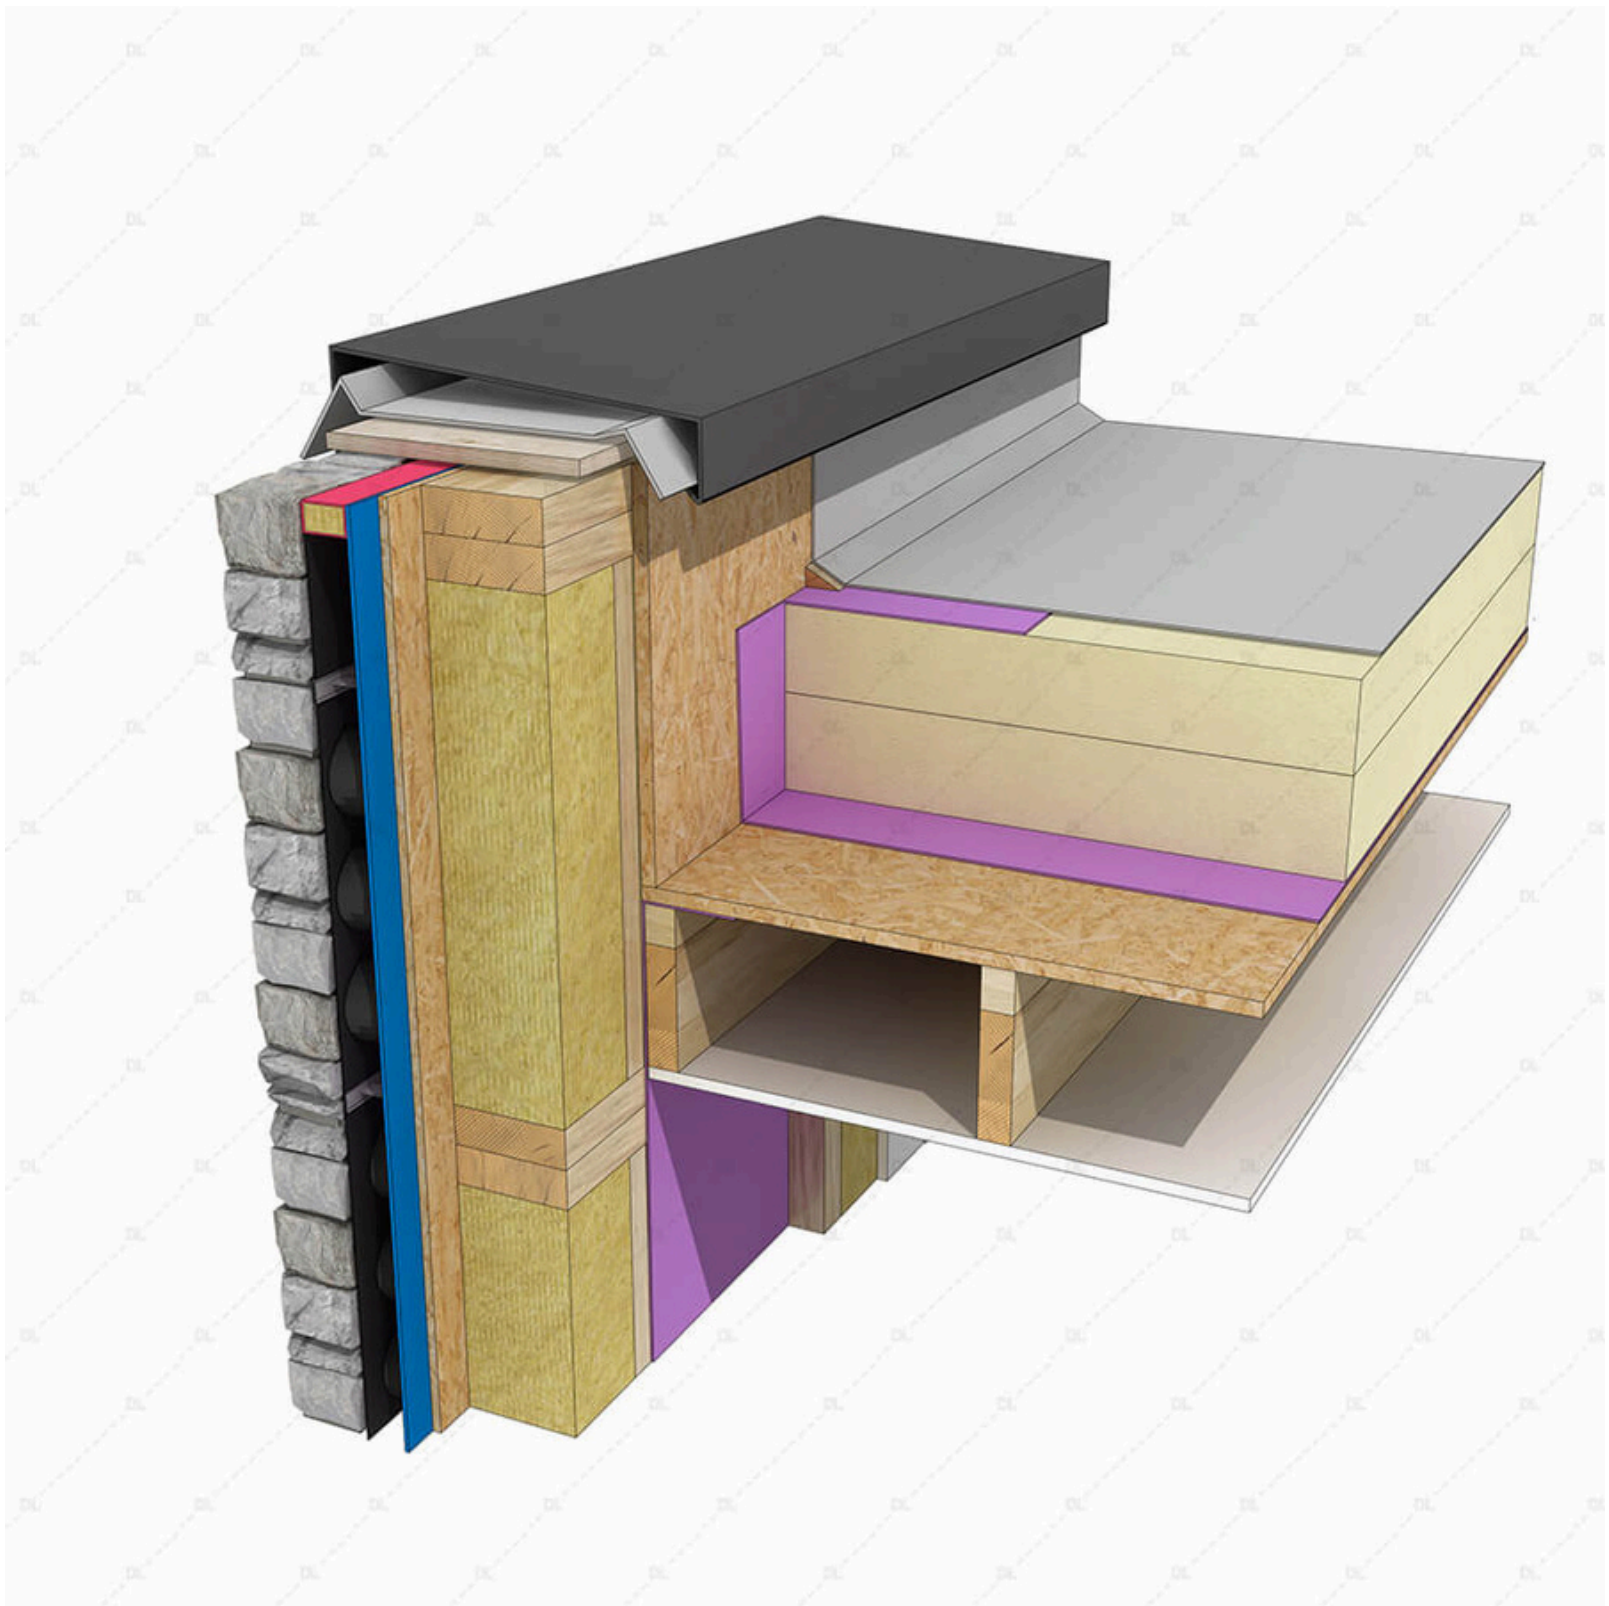

DL-417 SureCav timber framed wall to flat roof parapet detail - insulation over roof joists



**This detail has been produced in collaboration with SureCav and the Detail Library.**

The Detail Library is the largest UK database of fully resolved construction details for architects and designers. Select annual or monthly membership and get free access to hundreds of construction details in 2D CAD and Revit and 3D SketchUp.





# SURECAV TIMBER FRAMED WALL TO FLOOR

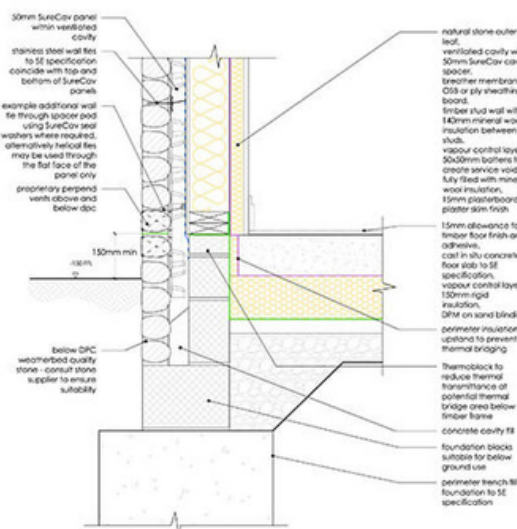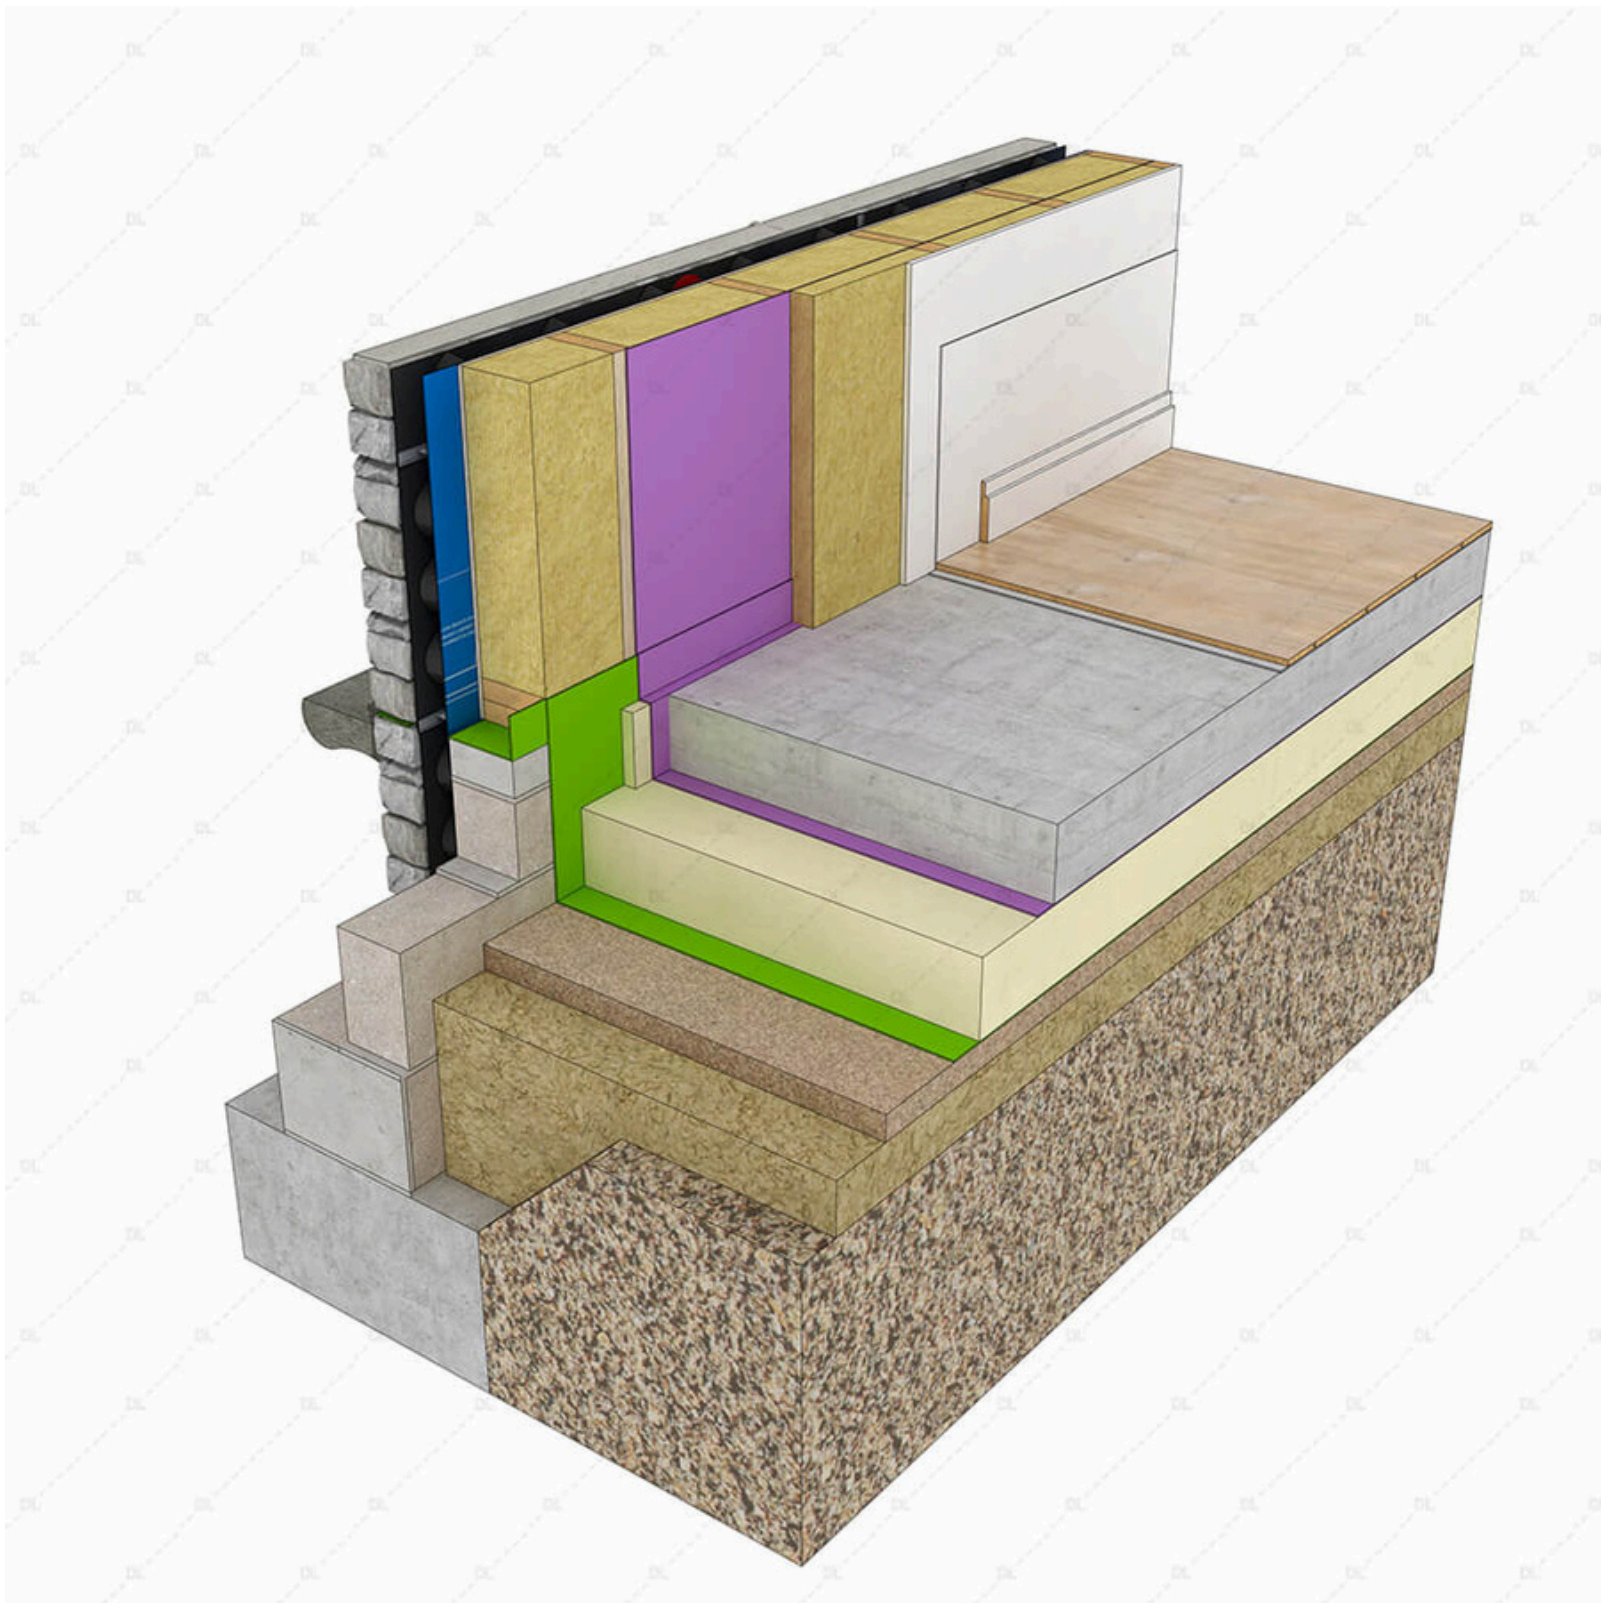


DL-418 SureCav timber framed wall to ground bearing concrete slab detail (insulation below slab)

**This detail has been produced in collaboration with SureCav and the Detail Library.**  
The Detail Library is the largest UK database of fully resolved construction details for architects and designers. Select annual or monthly membership and get free access to hundreds of construction details in 2D CAD and Revit and 3D SketchUp.





# SURECAV TIMBER FRAMED WALL TO FLOOR

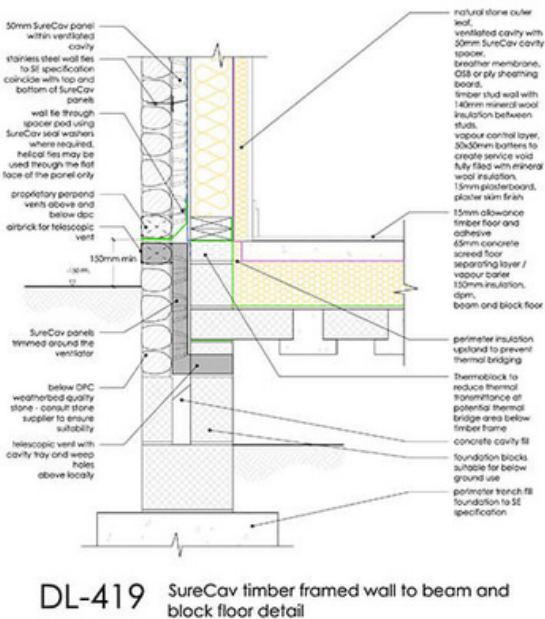



DL-419 SureCav timber framed wall to beam and block floor detail

**This detail has been produced in collaboration with SureCav and the Detail Library.**  
The Detail Library is the largest UK database of fully resolved construction details for architects and designers. Select annual or monthly membership and get free access to hundreds of construction details in 2D CAD and Revit and 3D SketchUp.





# SURECAV BACKING WALL EXAMPLES

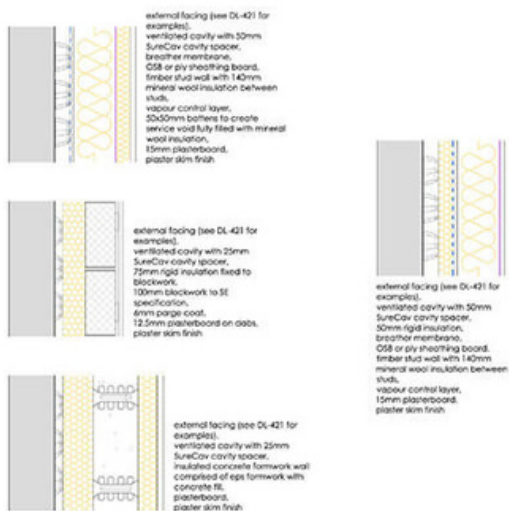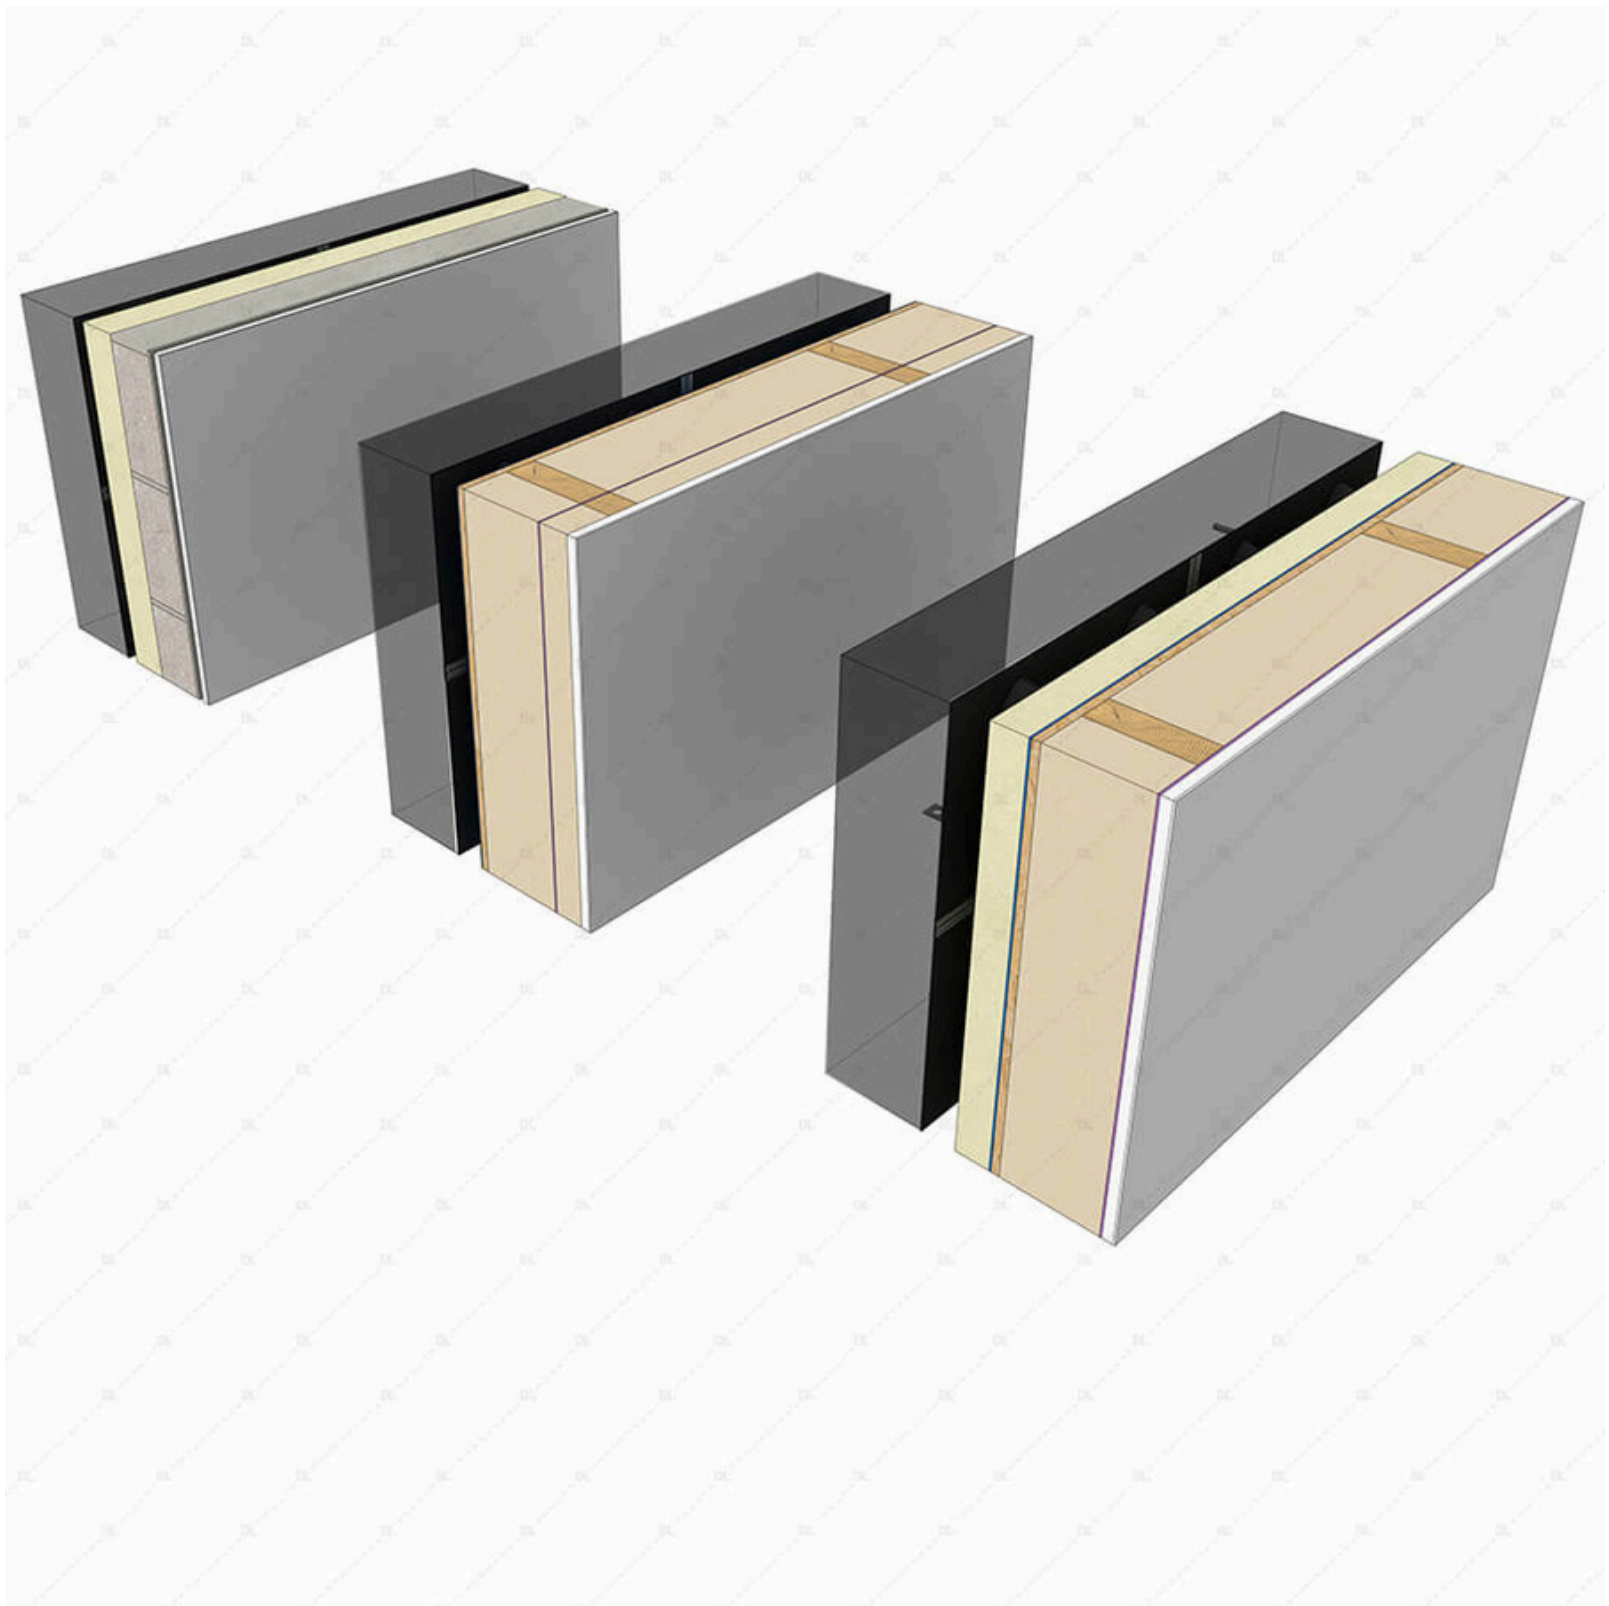


DL-420 Surecav cavity spacer backing wall examples

**This detail has been produced in collaboration with SureCav and the Detail Library.**  
The Detail Library is the largest UK database of fully resolved construction details for architects and designers. Select annual or monthly membership and get free access to hundreds of construction details in 2D CAD and Revit and 3D SketchUp.




# SURECAV FACING MATERIAL EXAMPLES

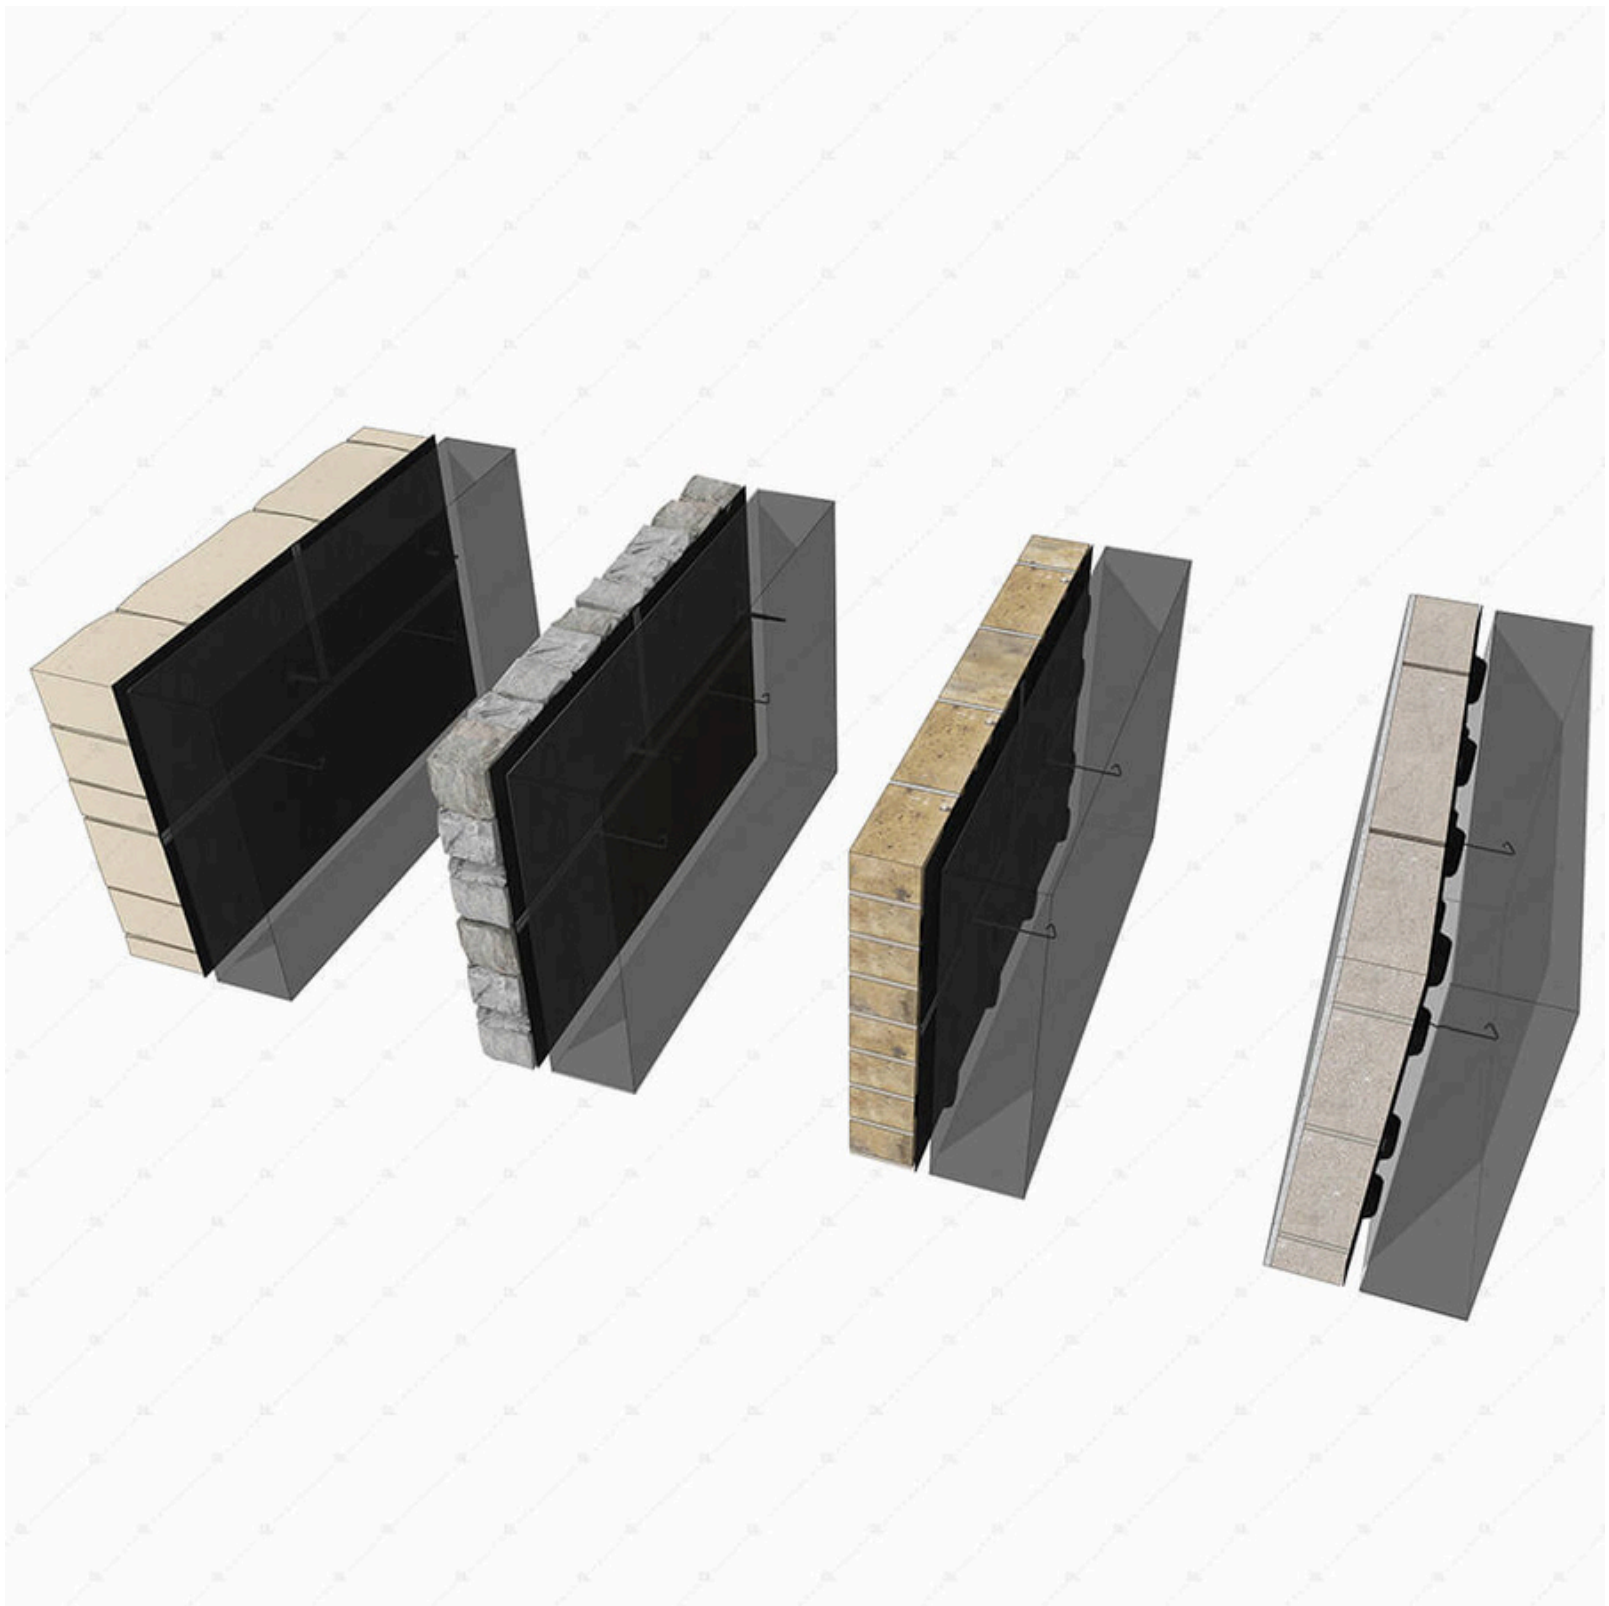

**This detail has been produced in collaboration with SureCav and the Detail Library.**

The Detail Library is the largest UK database of fully resolved construction details for architects and designers. Select annual or monthly membership and get free access to hundreds of construction details in 2D CAD and Revit and 3D SketchUp.

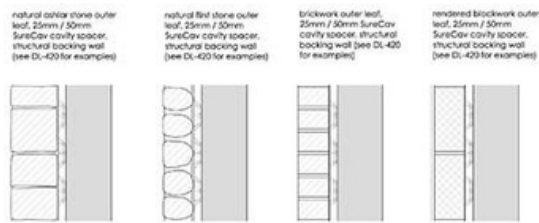

DL-421 Surecav cavity spacer facing material examples

**SURECAV**